




PLAN VIEW

1

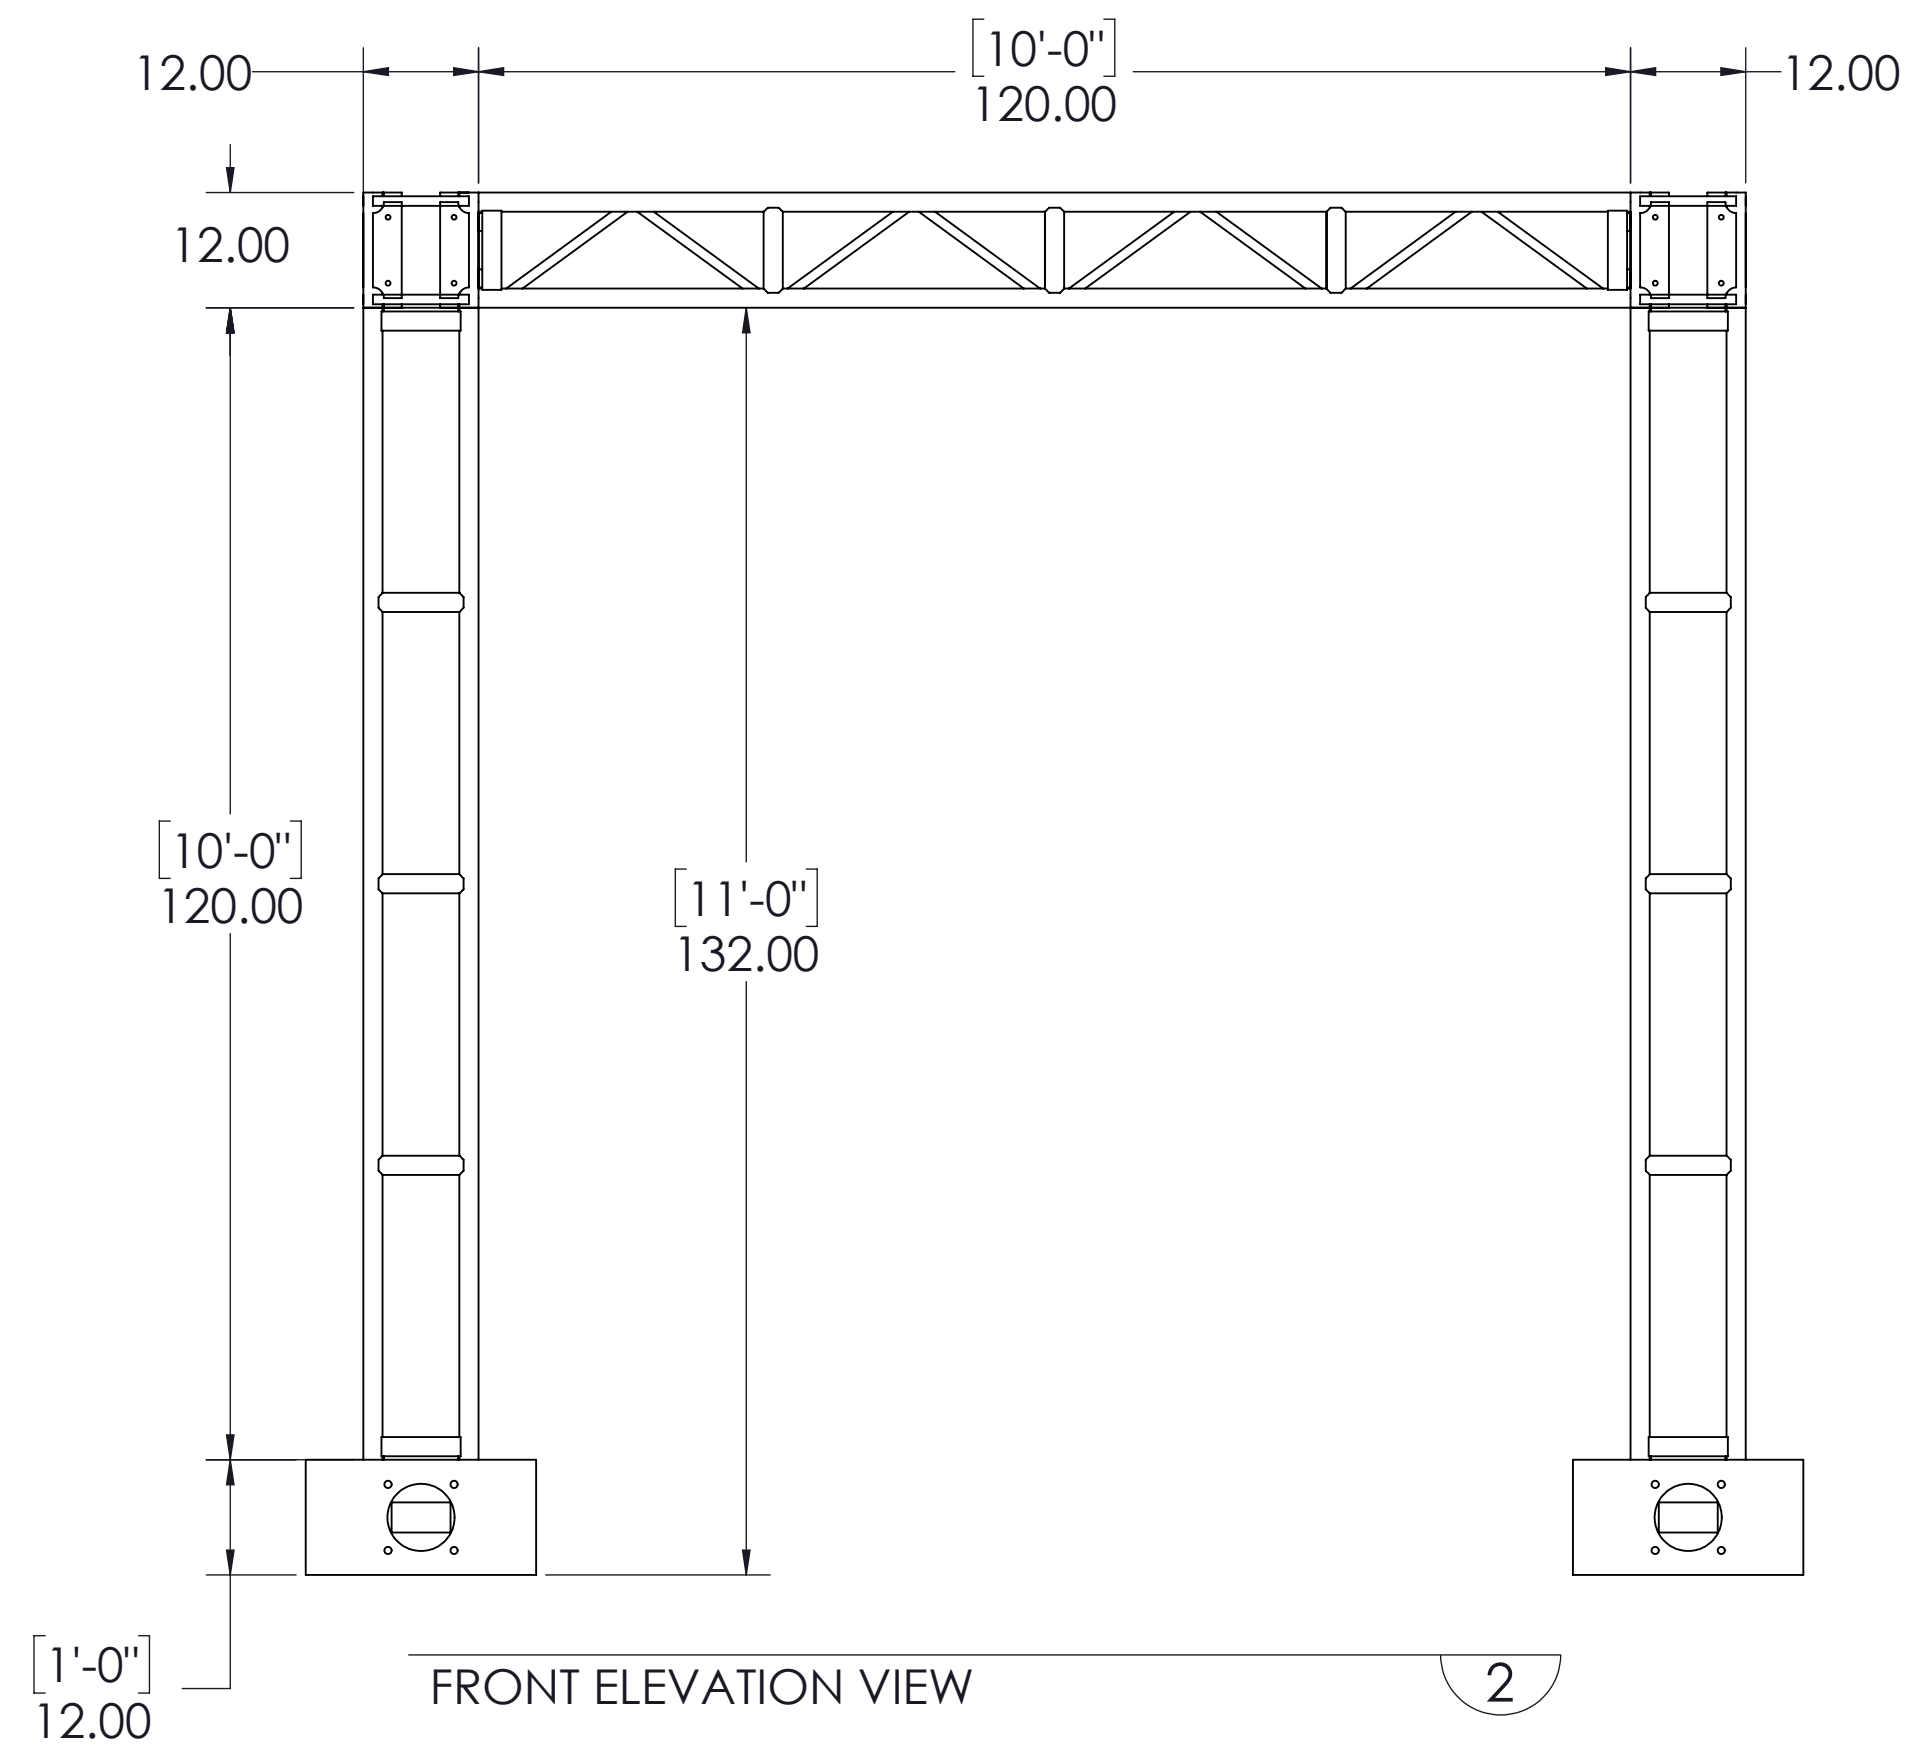

FRONT ELEVATION VIEW

2

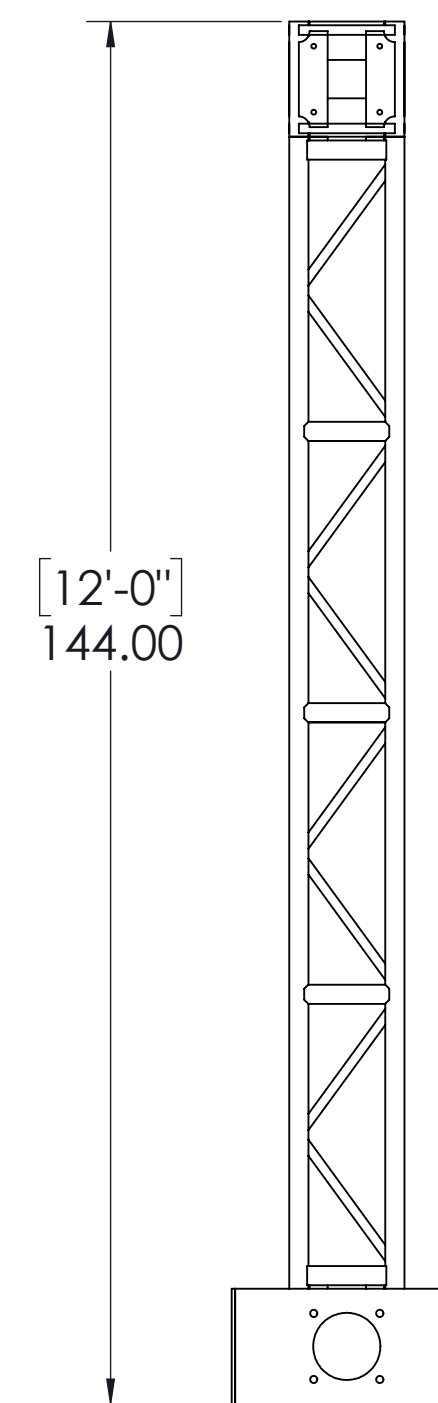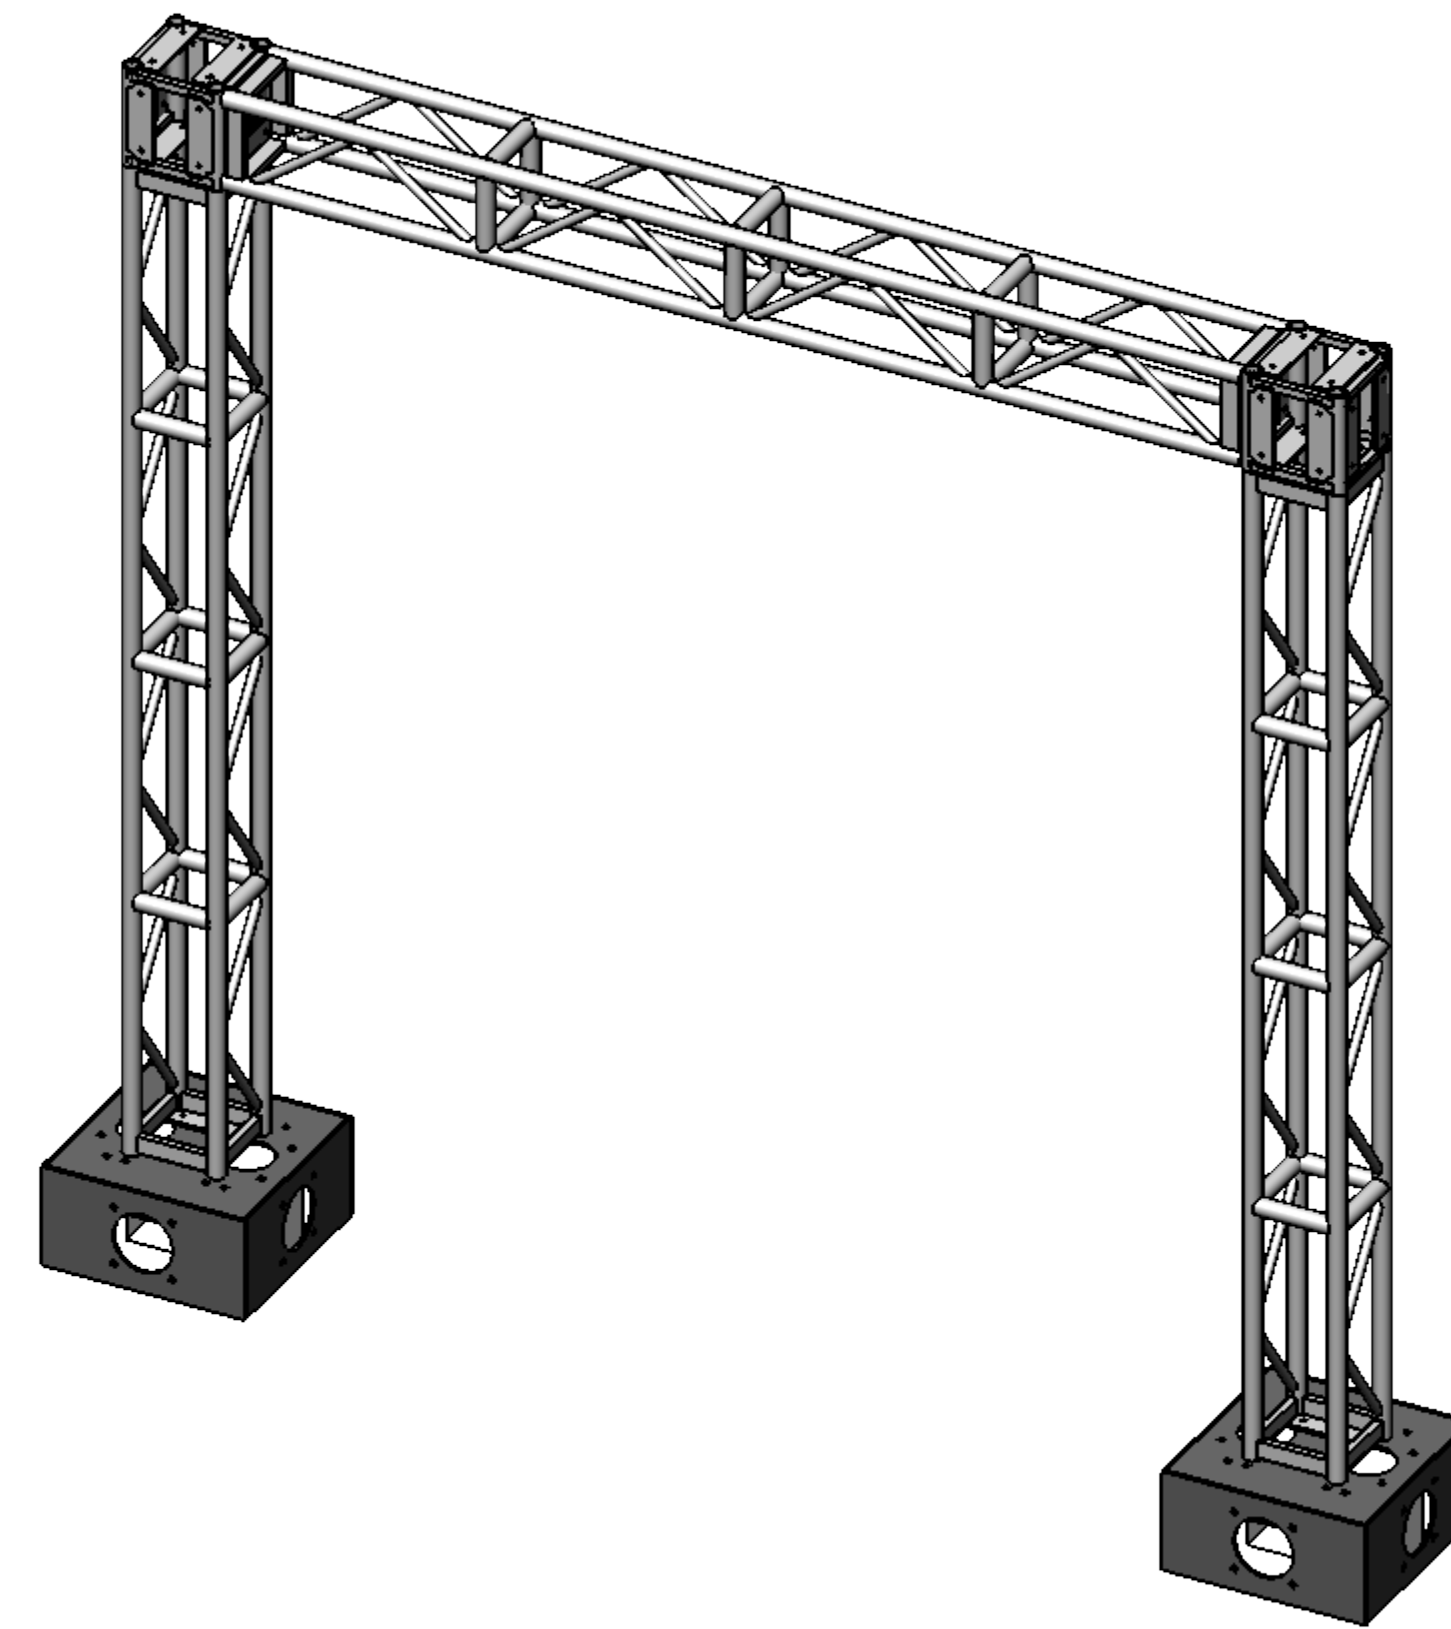

SIDE ELEVATION VIEW

3

NOTES: UNLESS OTHERWISE SPECIFIED

PROJECT NAME: GALLAGHER

DRAWING TITLE: GALLAGHER - 12IN TRUSS ARCH 11FTX10FT ID MICRO

PROJECT NUMBER:

DRAWN BY: AARON SANCHEZ

DATE: 09/09/2016

REVISION: V1

SCALE: 1 TO 20
ON 11 X 17 PAGE

GALLAGHER STAGING & PRODUCTIONS
15701 HERON AVE
LA MIRADA, CA 90638

