



PLAN

2

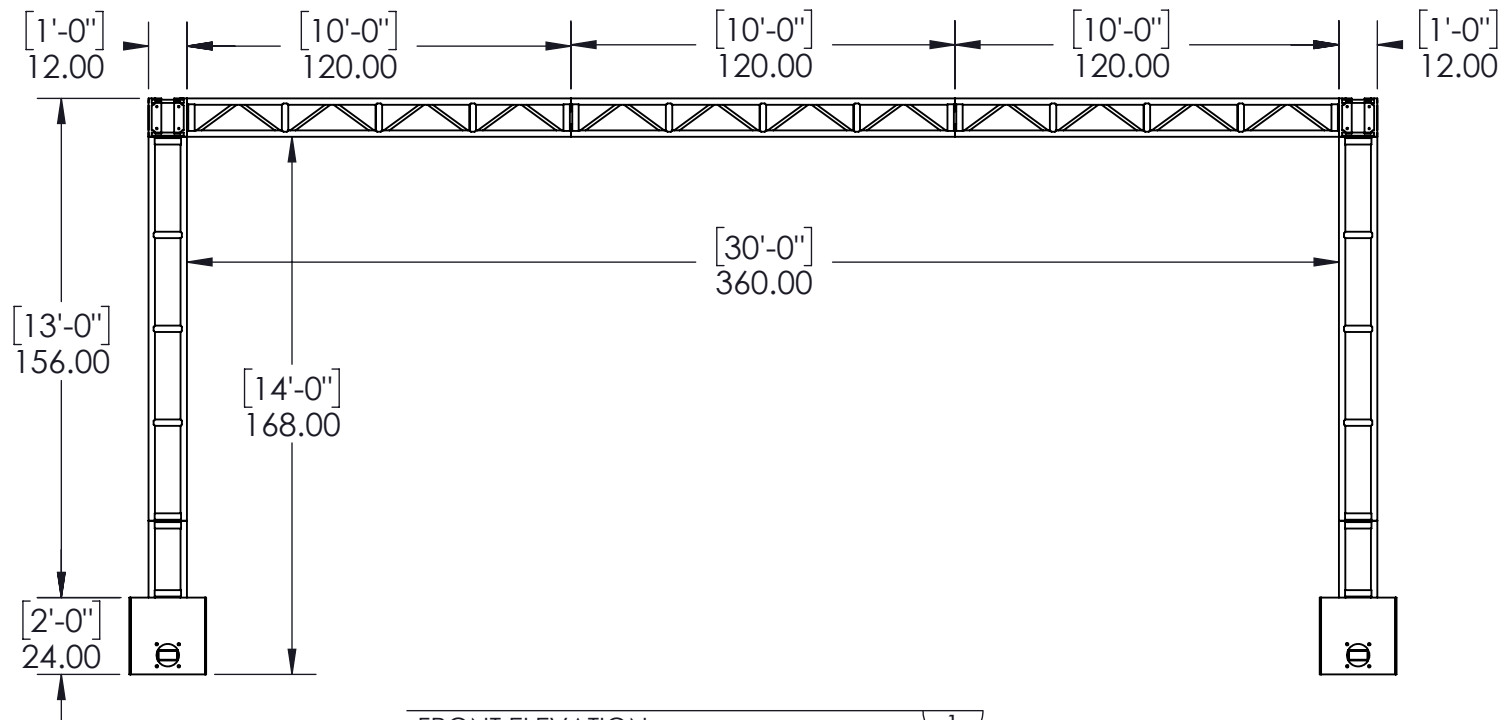

FRONT ELEVATION


1

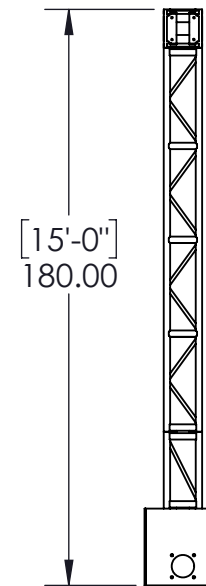

END ELEVATION

3

Weight: 1845.14 LBS

 

GALLAGHER STAGING & PRODUCTIONS
 15701 Heron Ave,
 La Mirada,
 CA 90628
 TEL : +1 (714) 690 1559
 www.gallagherstaging.com



Project Name: Gallagher

Drawing Name: Gallagher-12in Truss Arch 14ftx30ft I.D. MG-C

Project Number: RQ17-XXXX

Drawn by: AARON SANCHEZ

Drawing Number: Gallagher 12in Truss Arch 14ftx30ft I.D. MG-C

Date: 9/8/2016

Scale: 1:60 @ 11in x 17in

Rev Date: 8/2/2017

Sheet: 1 of 1

Rev: 1