



PLAN VIEW 1

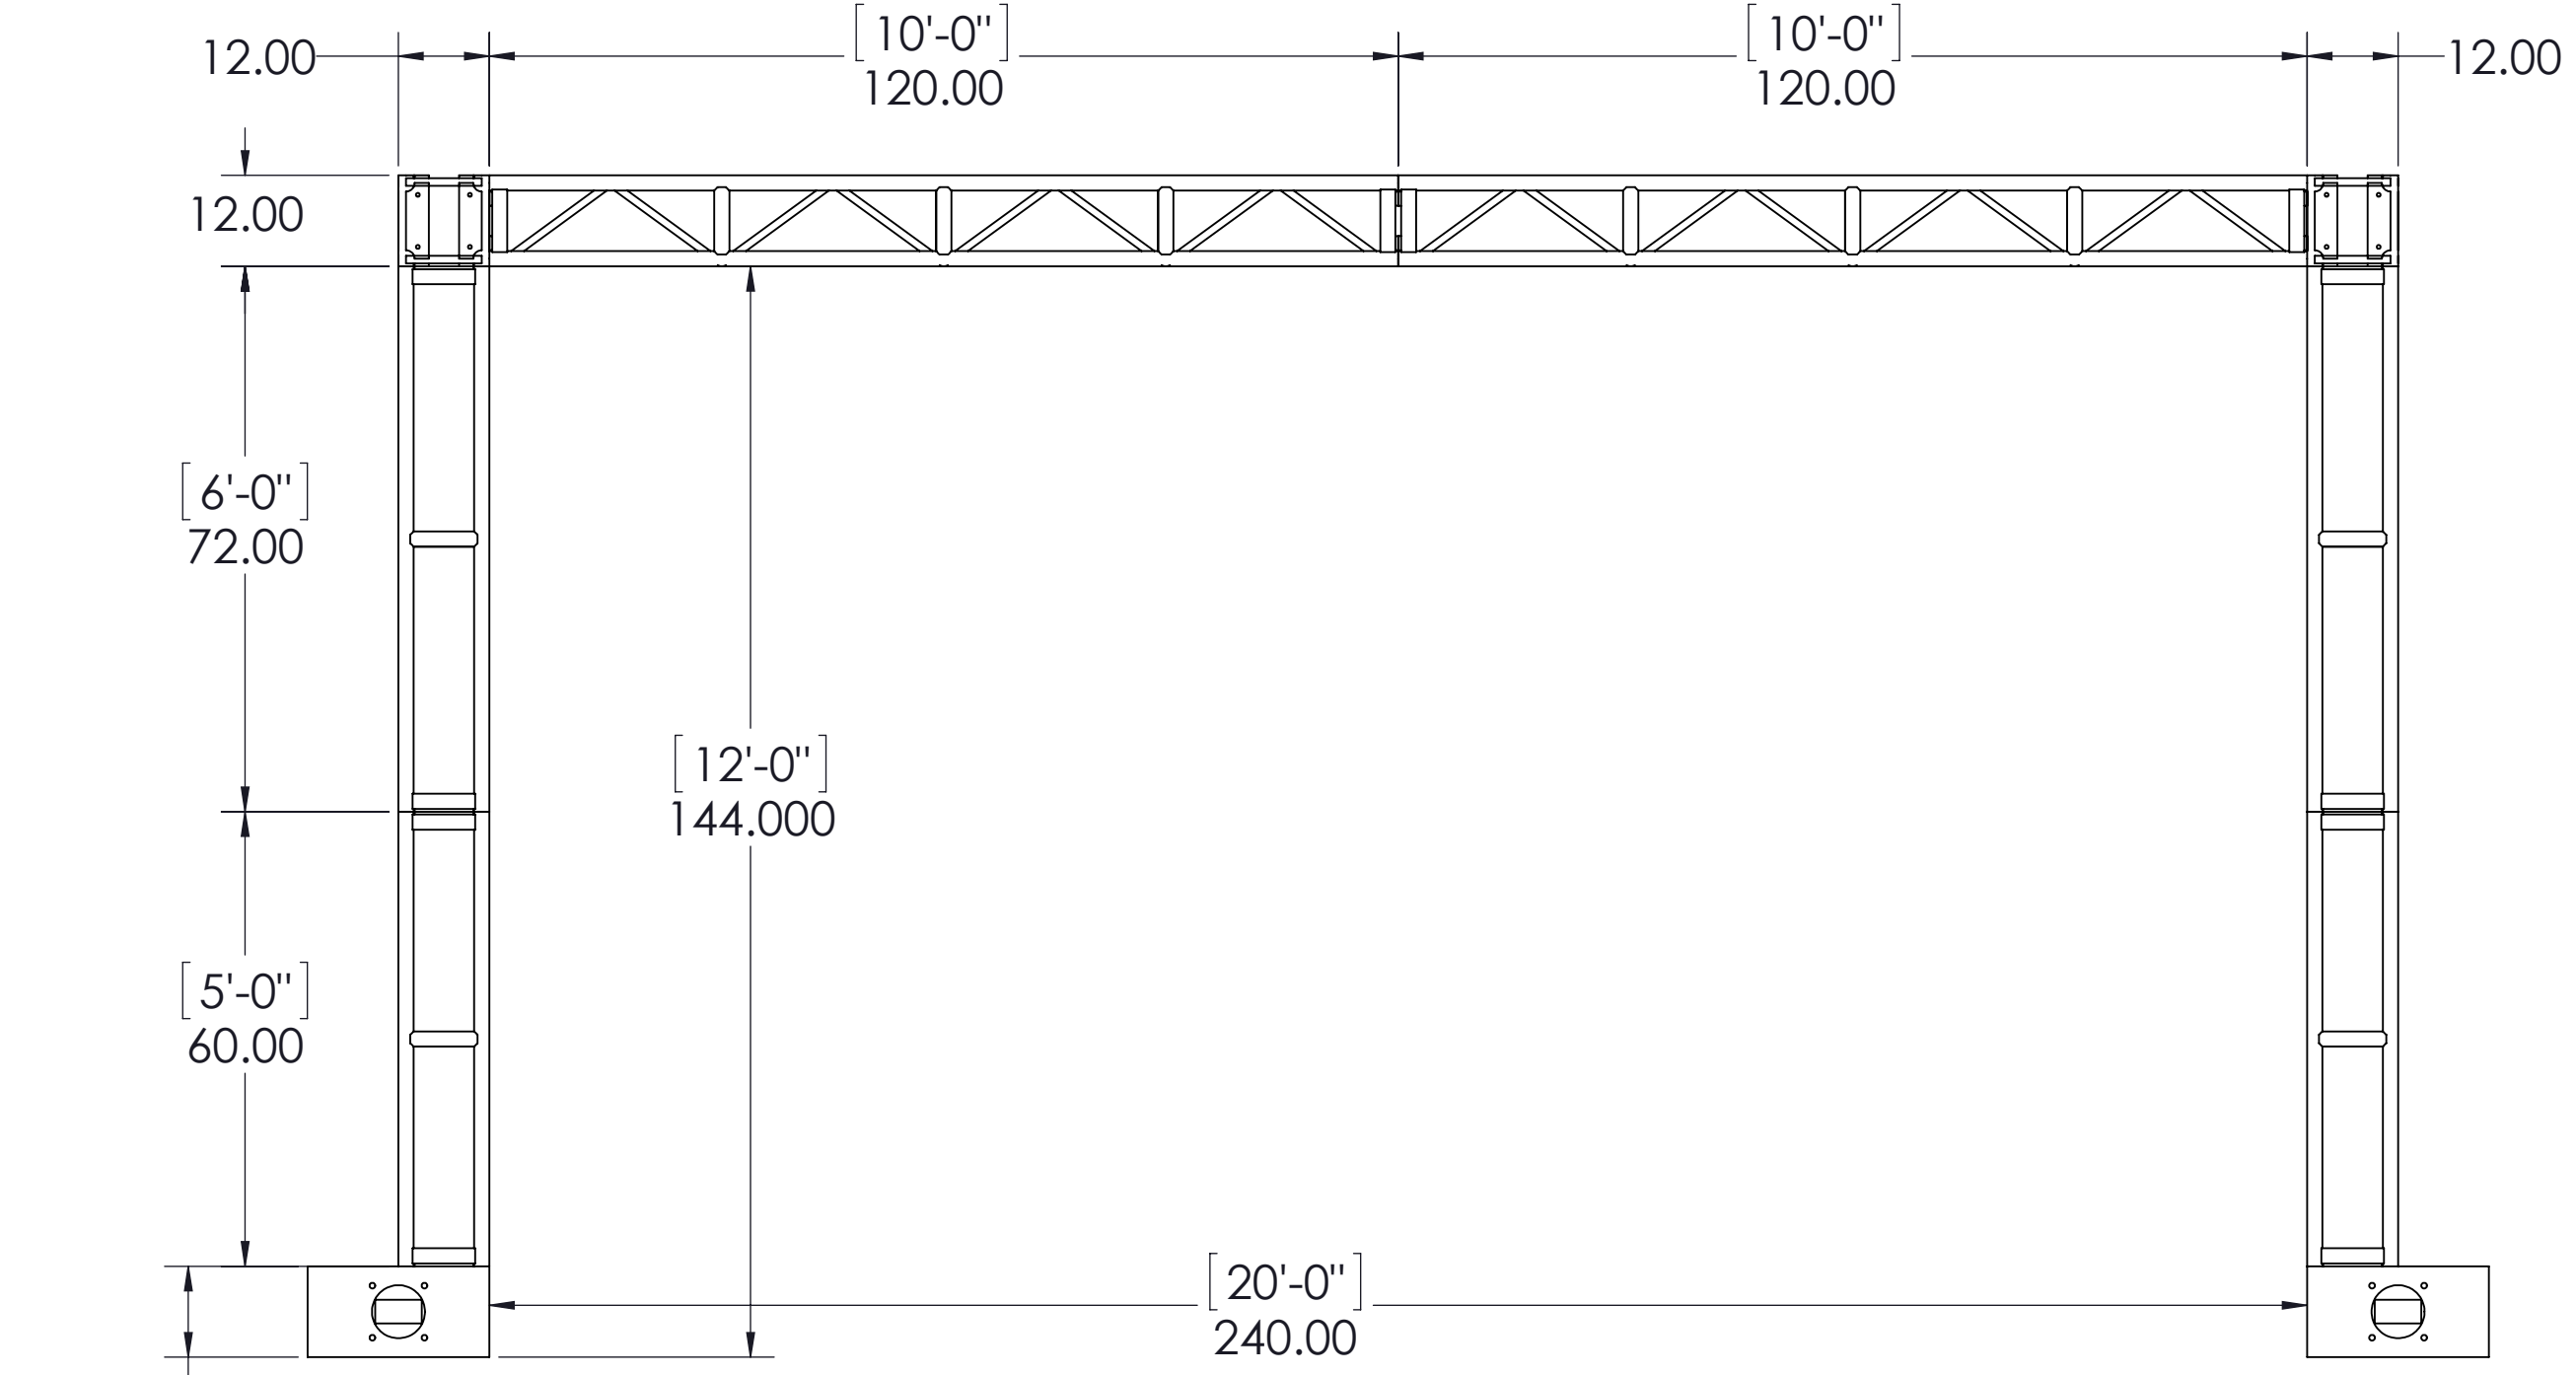

FRONT ELEVATION VIEW 2

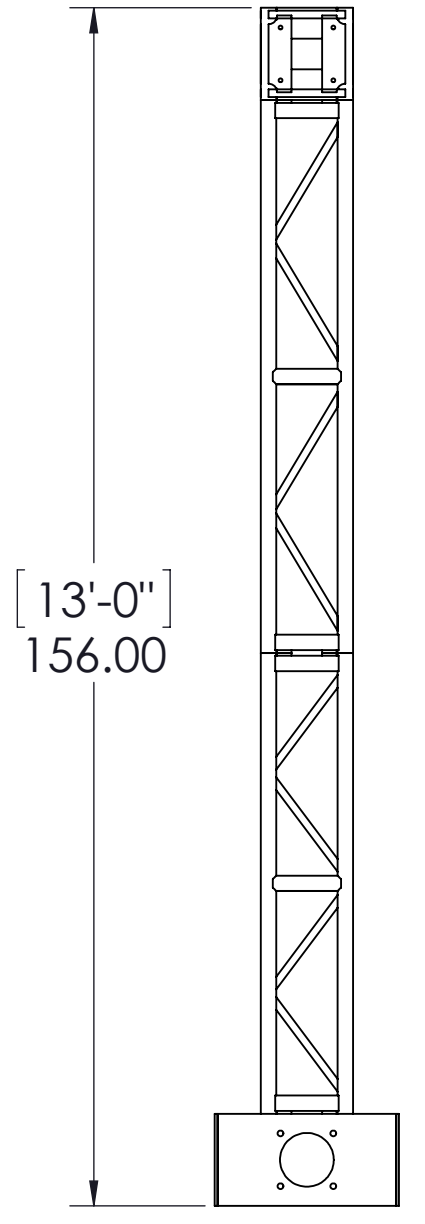

SIDE ELEVATION VIEW 3

NOTES: UNLESS OTHERWISE SPECIFIED

DATE: 10/21/2015
 REVISION: V1
 SCALE: 1 TO 25
 ON 11 X 17 PAGE

PROJECT NAME: GALLAGHER TRUSS ARCH
 DRAWING TITLE: GALLAGHER TRUSS ARCH - 20FT X 12FT I.D. MICRO G-BLOCK
 PROJECT NUMBER:
 DRAWN BY: AARON SANCHEZ

GALLAGHER STAGING & PRODUCTIONS
 15701 HERON AVE
 LA MIRADA, CA 90638

