

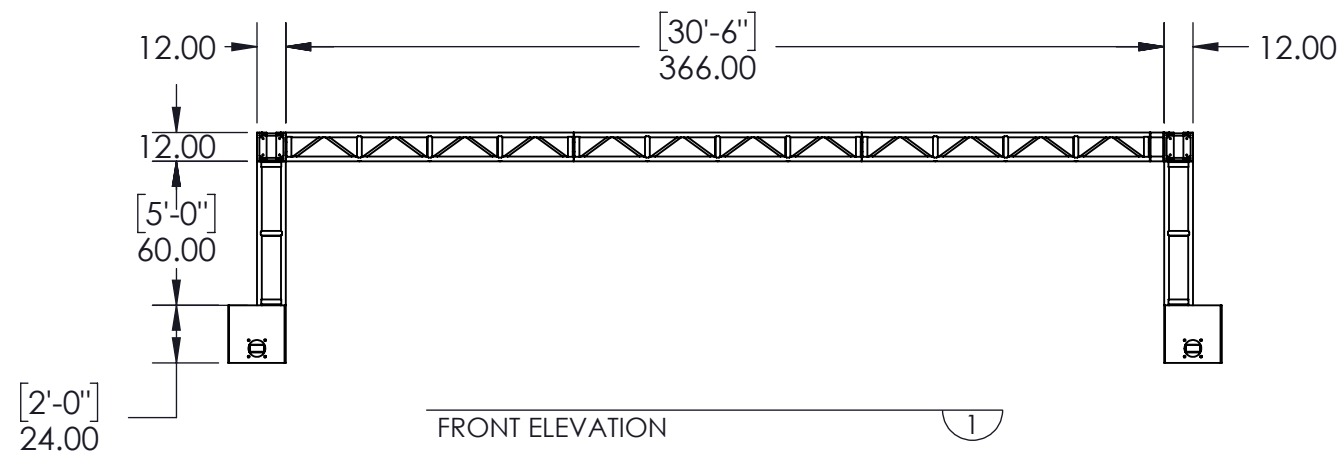


PLAN 2

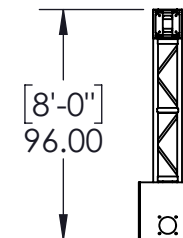

FRONT ELEVATION 1

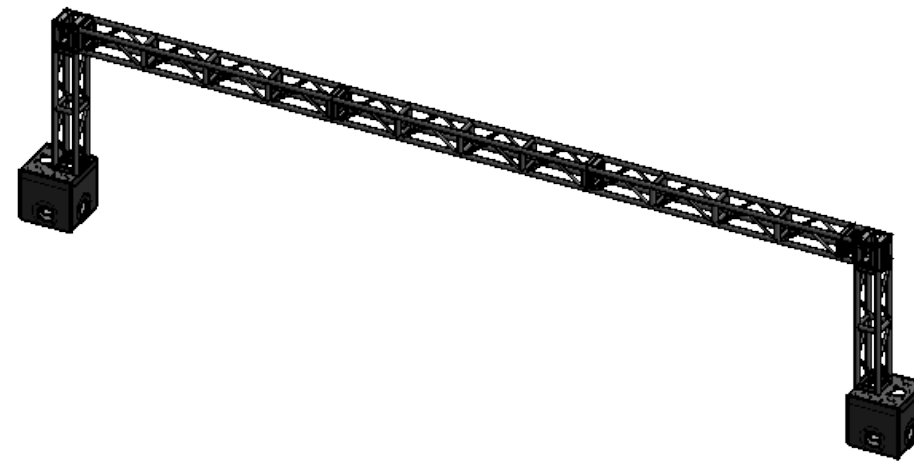

END ELEVATION 3

Weight: LBS



GALLAGHER STAGING & PRODUCTIONS
 15701 Heron Ave,
 La Mirada,
 CA 90628
 TEL : +1 (714) 690 1559
 www.gallagherstaging.com



Project Name: Gallagher
Drawing Name: Gallagher-12in Truss Arch 7ftX30ft.6in ID
Project Number:
Drawn by: AARON SANCHEZ
Drawing Number:

Date: 10/17/2016
Scale: 1:80 @ 11in x 17in
Rev Date: 10/18/2016
Sheet: 1 of 1
Rev: 1