
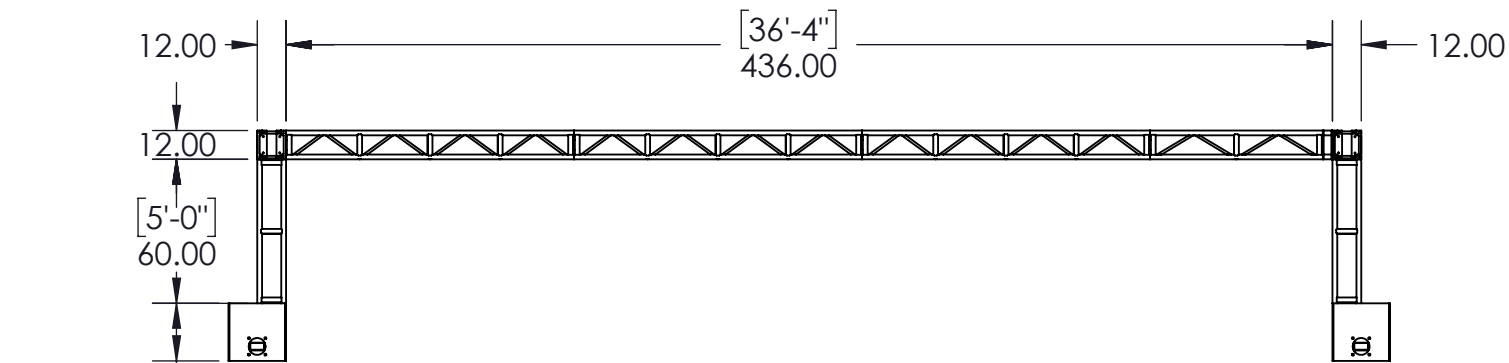



PLAN

2

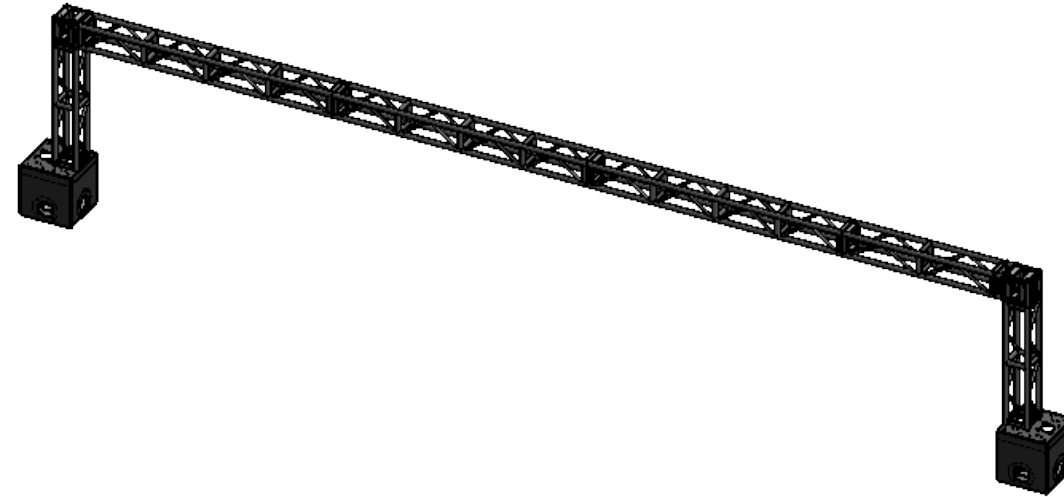

FRONT ELEVATION

1

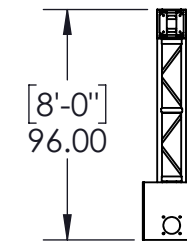

END ELEVATION

3

Weight: LBS



**GALLAGHER STAGING & PRODUCTIONS**  
 15701 Heron Ave,  
 La Mirada,  
 CA 90628  
 TEL : +1 (714) 690 1559  
 www.gallagherstaging.com



Project Name: Gallagher

Drawing Name: Gallagher-12in Truss Arch 7ftX36ft.4in ID

Project Number:

Drawn by: AARON SANCHEZ

Drawing Number:

Date: 10/17/2016

Scale: 1:80 @ 11in x 17in

Rev Date: 10/18/2016

Sheet: 1 of 1

Rev: 1