




PLAN

2

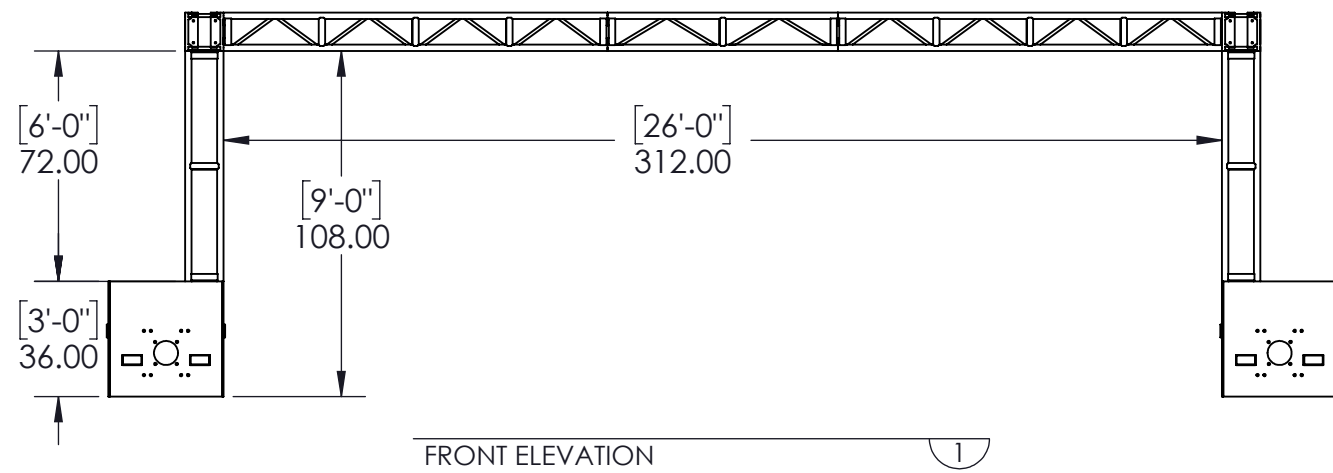

FRONT ELEVATION


1

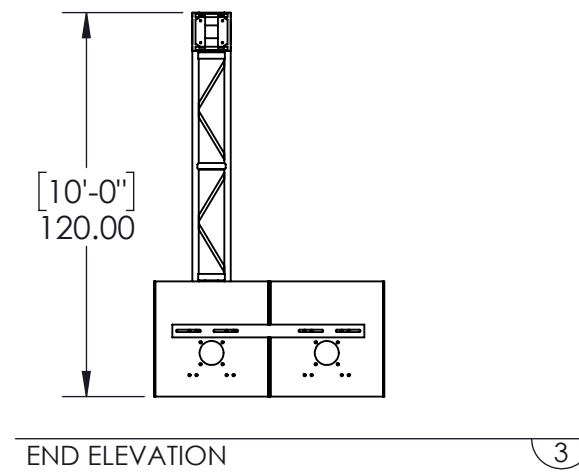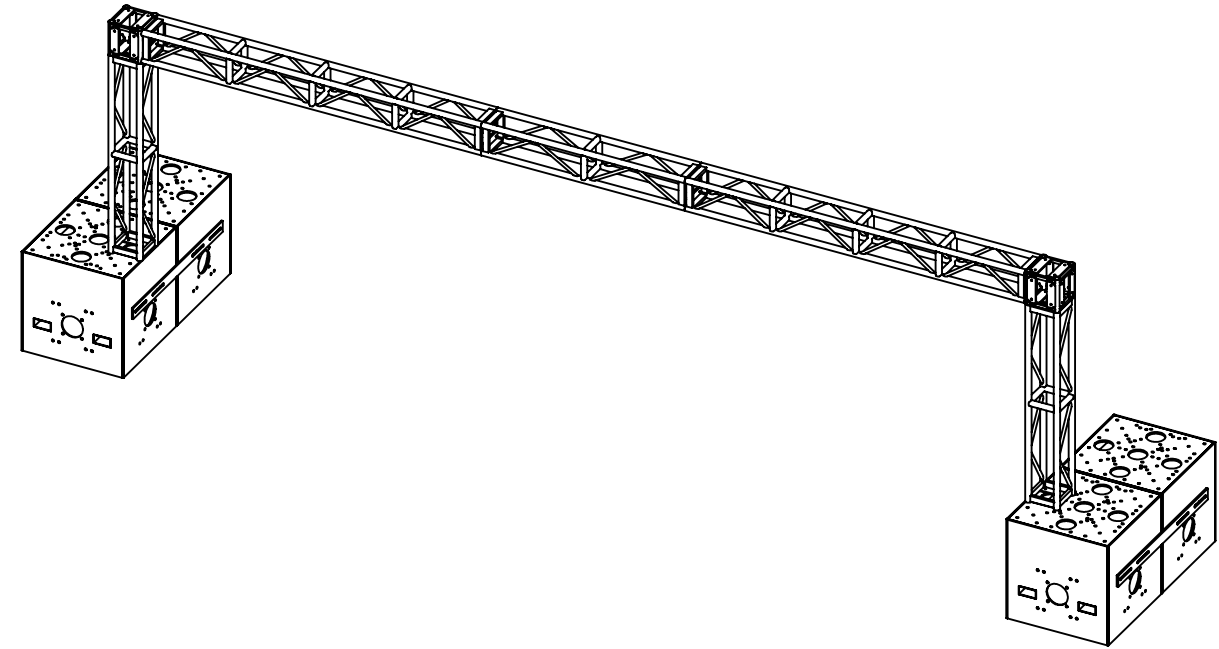

END ELEVATION

3

Weight: LBS

 

GALLAGHER STAGING & PRODUCTIONS
 15701 Heron Ave,
 La Mirada,
 CA 90628
 TEL : +1 (714) 690 1559
 www.gallagherstaging.com



Project Name: Gallagher

Drawing Name: Gallagher-12in Truss Arch

Project Number: RQXX

Drawn by: AARON SANCHEZ

Drawing Number: Gallagher 12in Truss Arch 9ftX26ft I.D. G-FI

Date: 11/16/2016

Scale: 1:60 @ 11in x 17in

Rev Date: 11/29/2016

Sheet: 1 of 1

Rev: 1