



PLAN VIEW

1

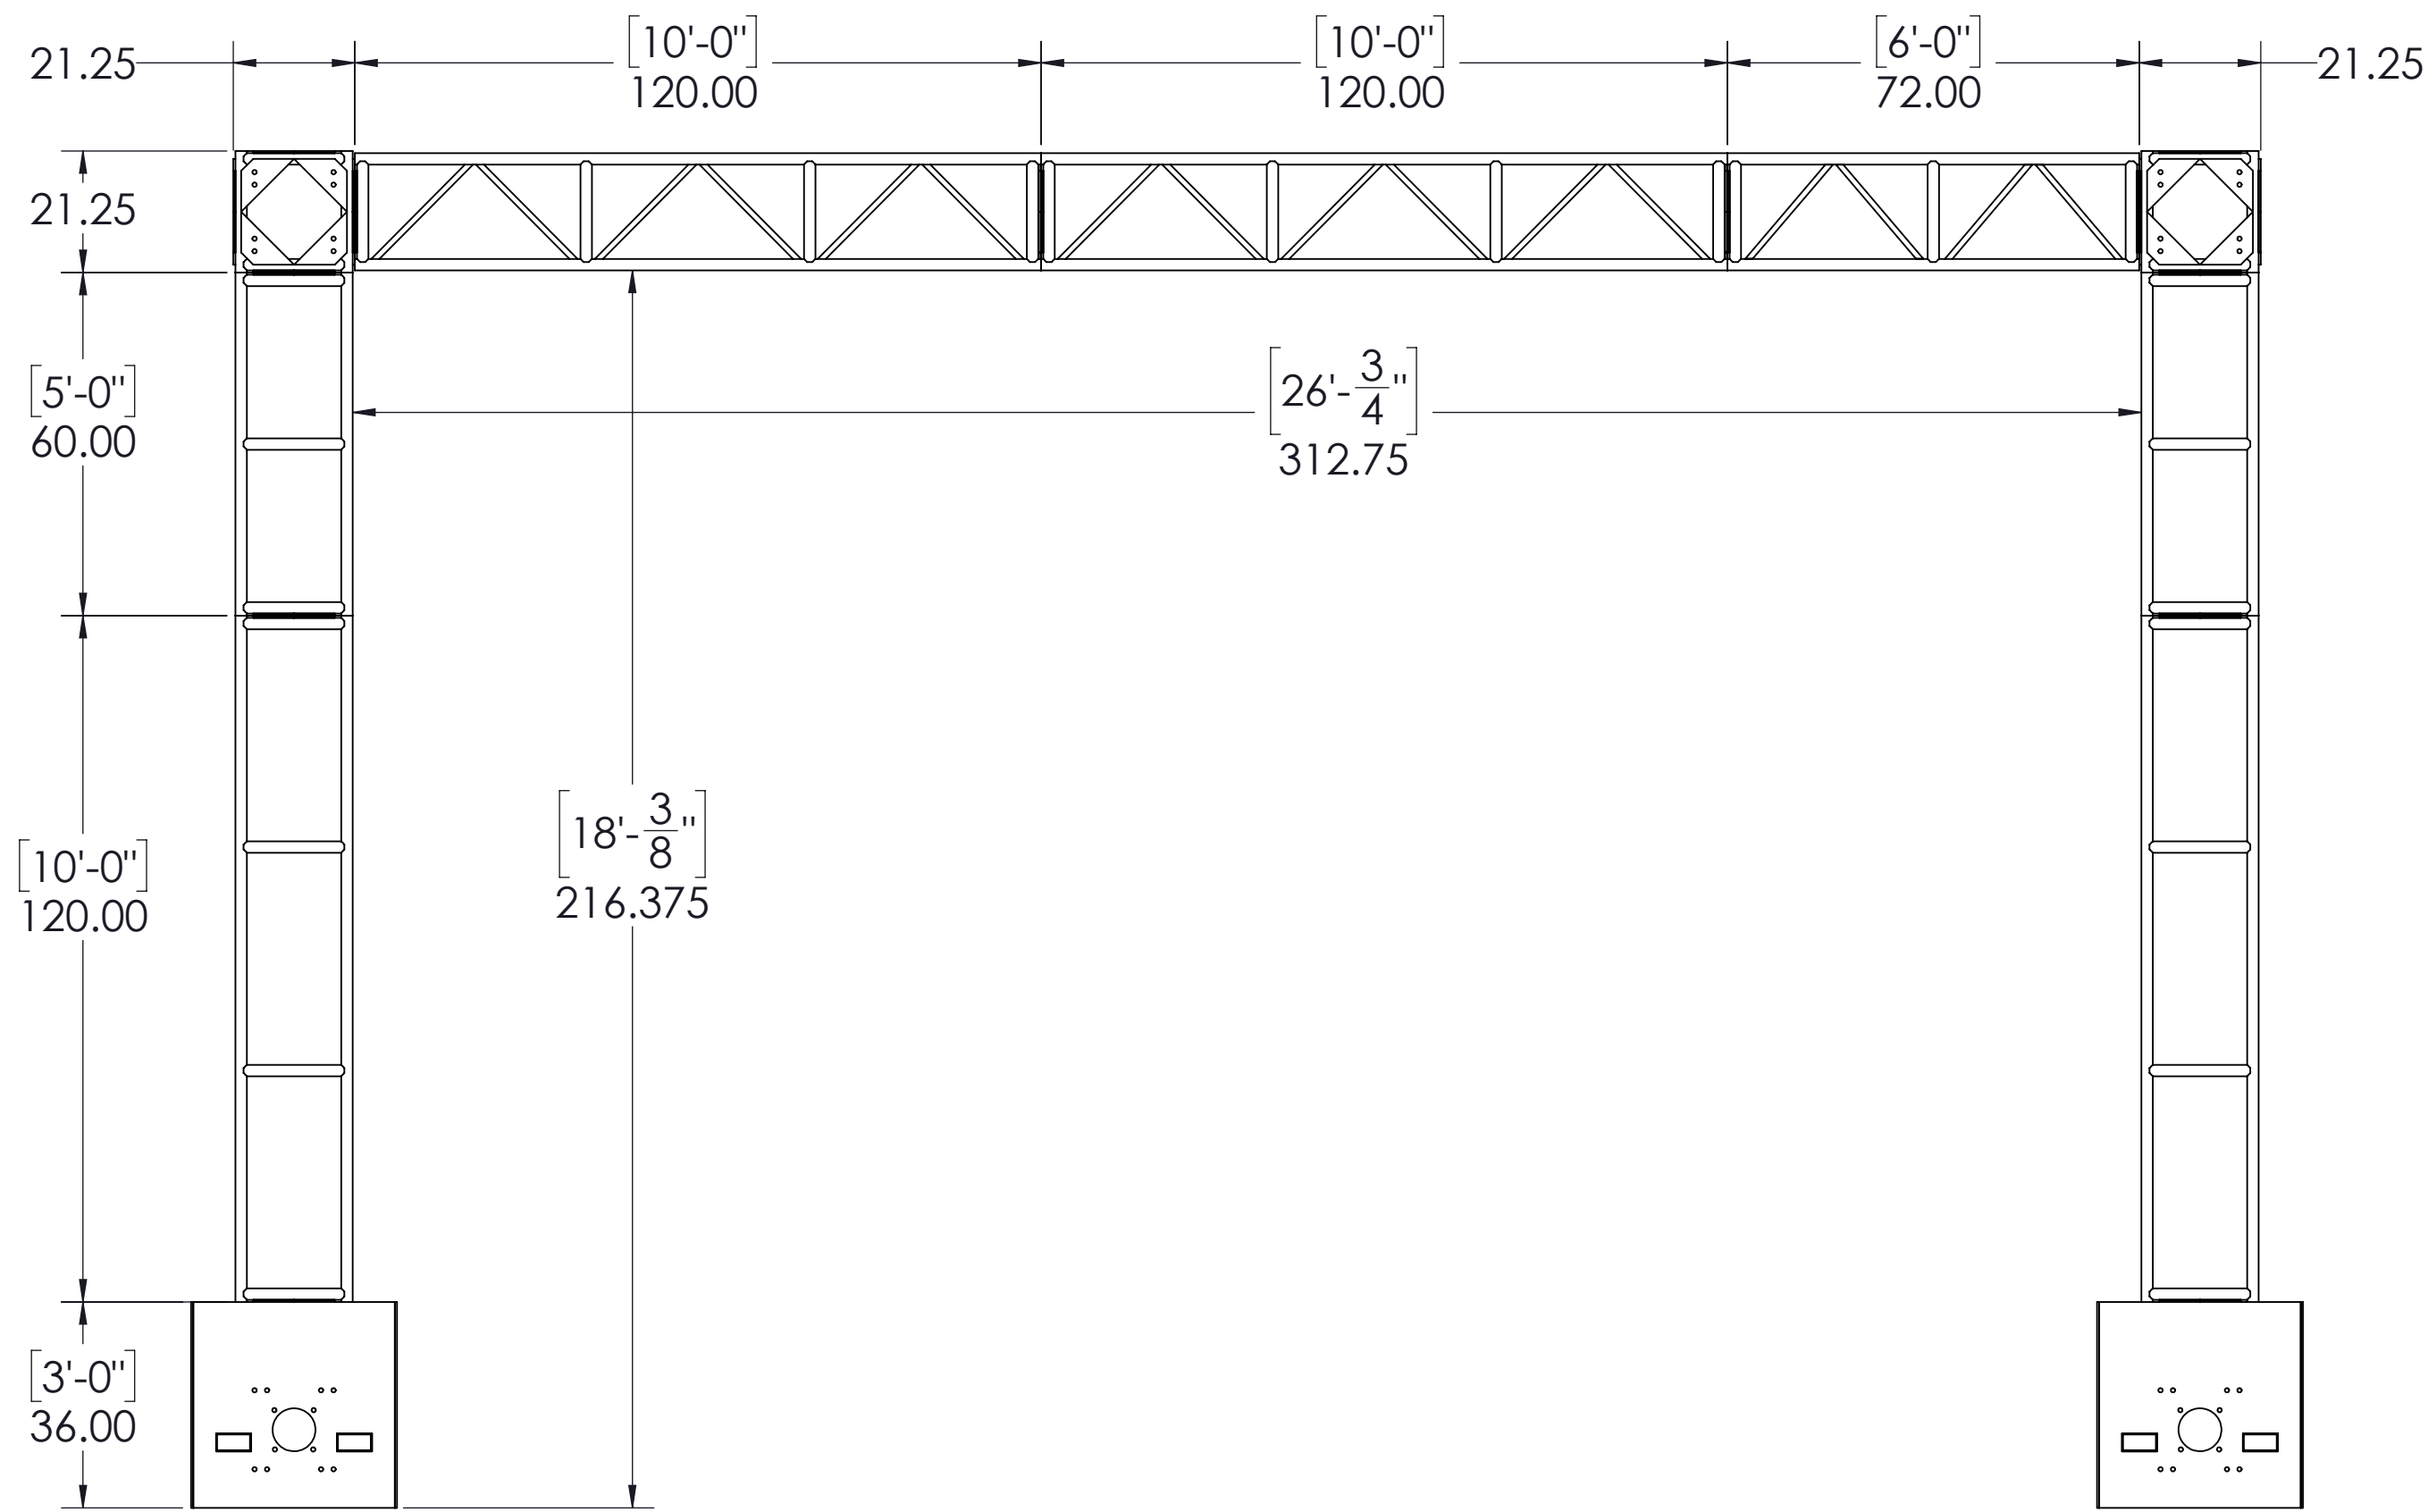

FRONT ELEVATION VIEW

2

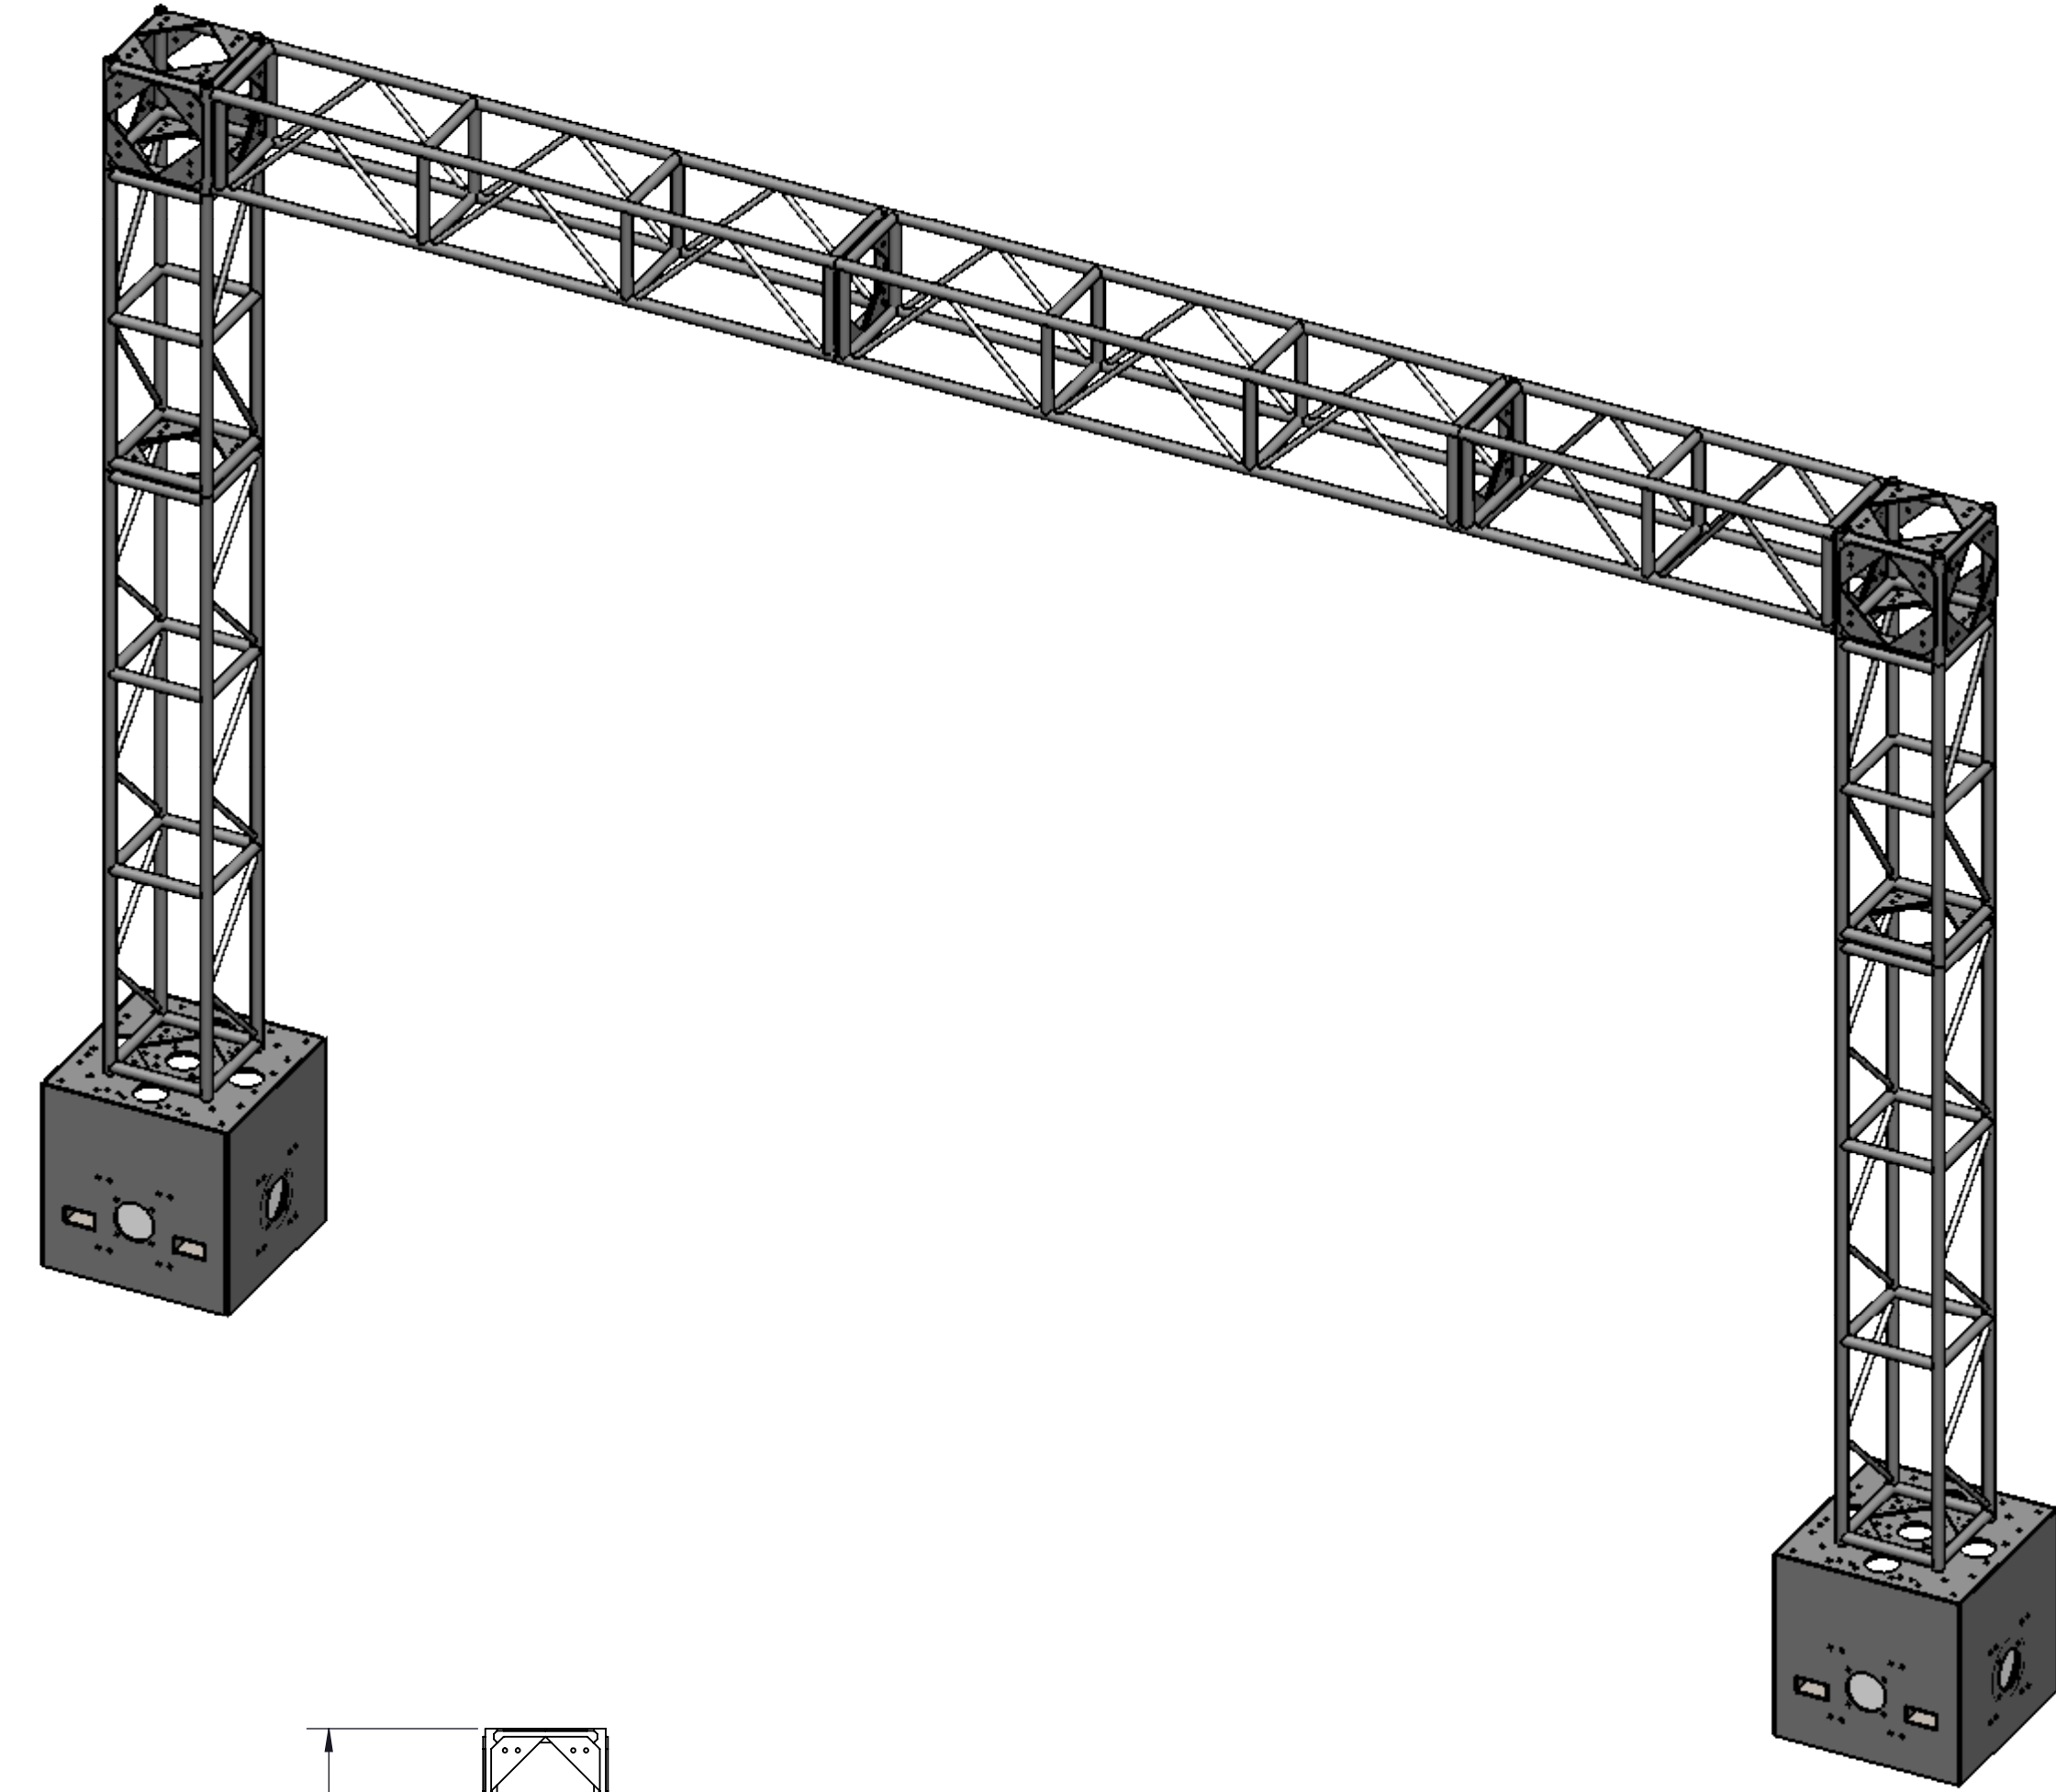

19'-9 1/4"  
237.25

SIDE ELEVATION VIEW

3

NOTES: UNLESS OTHERWISE SPECIFIED

THIS DRAWING IS PROPERTY OF **GALLAGHER STAGING AND PRODUCTIONS** AND CANNOT BE DUPLICATED, MODIFIED OR USED FOR ANY OTHER PURPOSE WITHOUT WRITTEN PERMISSION FROM GALLAGHER STAGING. USE OF THIS DRAWING FOR BIDDING IS STRICTLY PROHIBITED. VERIFY ALL DIMENSIONS, SPECIFICATIONS, AND CONDITIONS BEFORE USING THIS DRAWING FOR CONSTRUCTION. THIS DRAWING IS CONFIDENTIAL AND SHOULD NOT BE DISCLOSED TO A 3RD PARTY WITHOUT WRITTEN PERMISSION FROM **GALLAGHER STAGING AND PRODUCTIONS**.



**GALLAGHER STAGING & PRODUCTIONS** ♦ 15701 HERON AVE ♦ LA MIRADA, CA 90638  
**PROJECT NAME:** GALLAGHER TRUSS ARCH  
**DRAWING TITLE:** GALLAGHER TRUSS ARCH - 20.5IN TRUSS 18FT X 26FT I.D.  
**PROJECT NUMBER:**  
**DRAWN BY:** AARON SANCHEZ

**DATE:** 08/19/2016  
**REVISION:** V1  
**SCALE:** 1 TO 25  
 ON 11 X 17 PAGE  
**SHEET:** 1 OF 1