



BOM Table		
ITEM NO.	PART NUMBER	QTY.
1	COM-GS-GB MGBLOCK CD	4
2	SA-GS-12IN TR_10FT	2
3	SA-GS-12IN TR_3FT	2
4	SA-GS-CB 12in	2
5	SA-GS-12IN TR_8FT	2

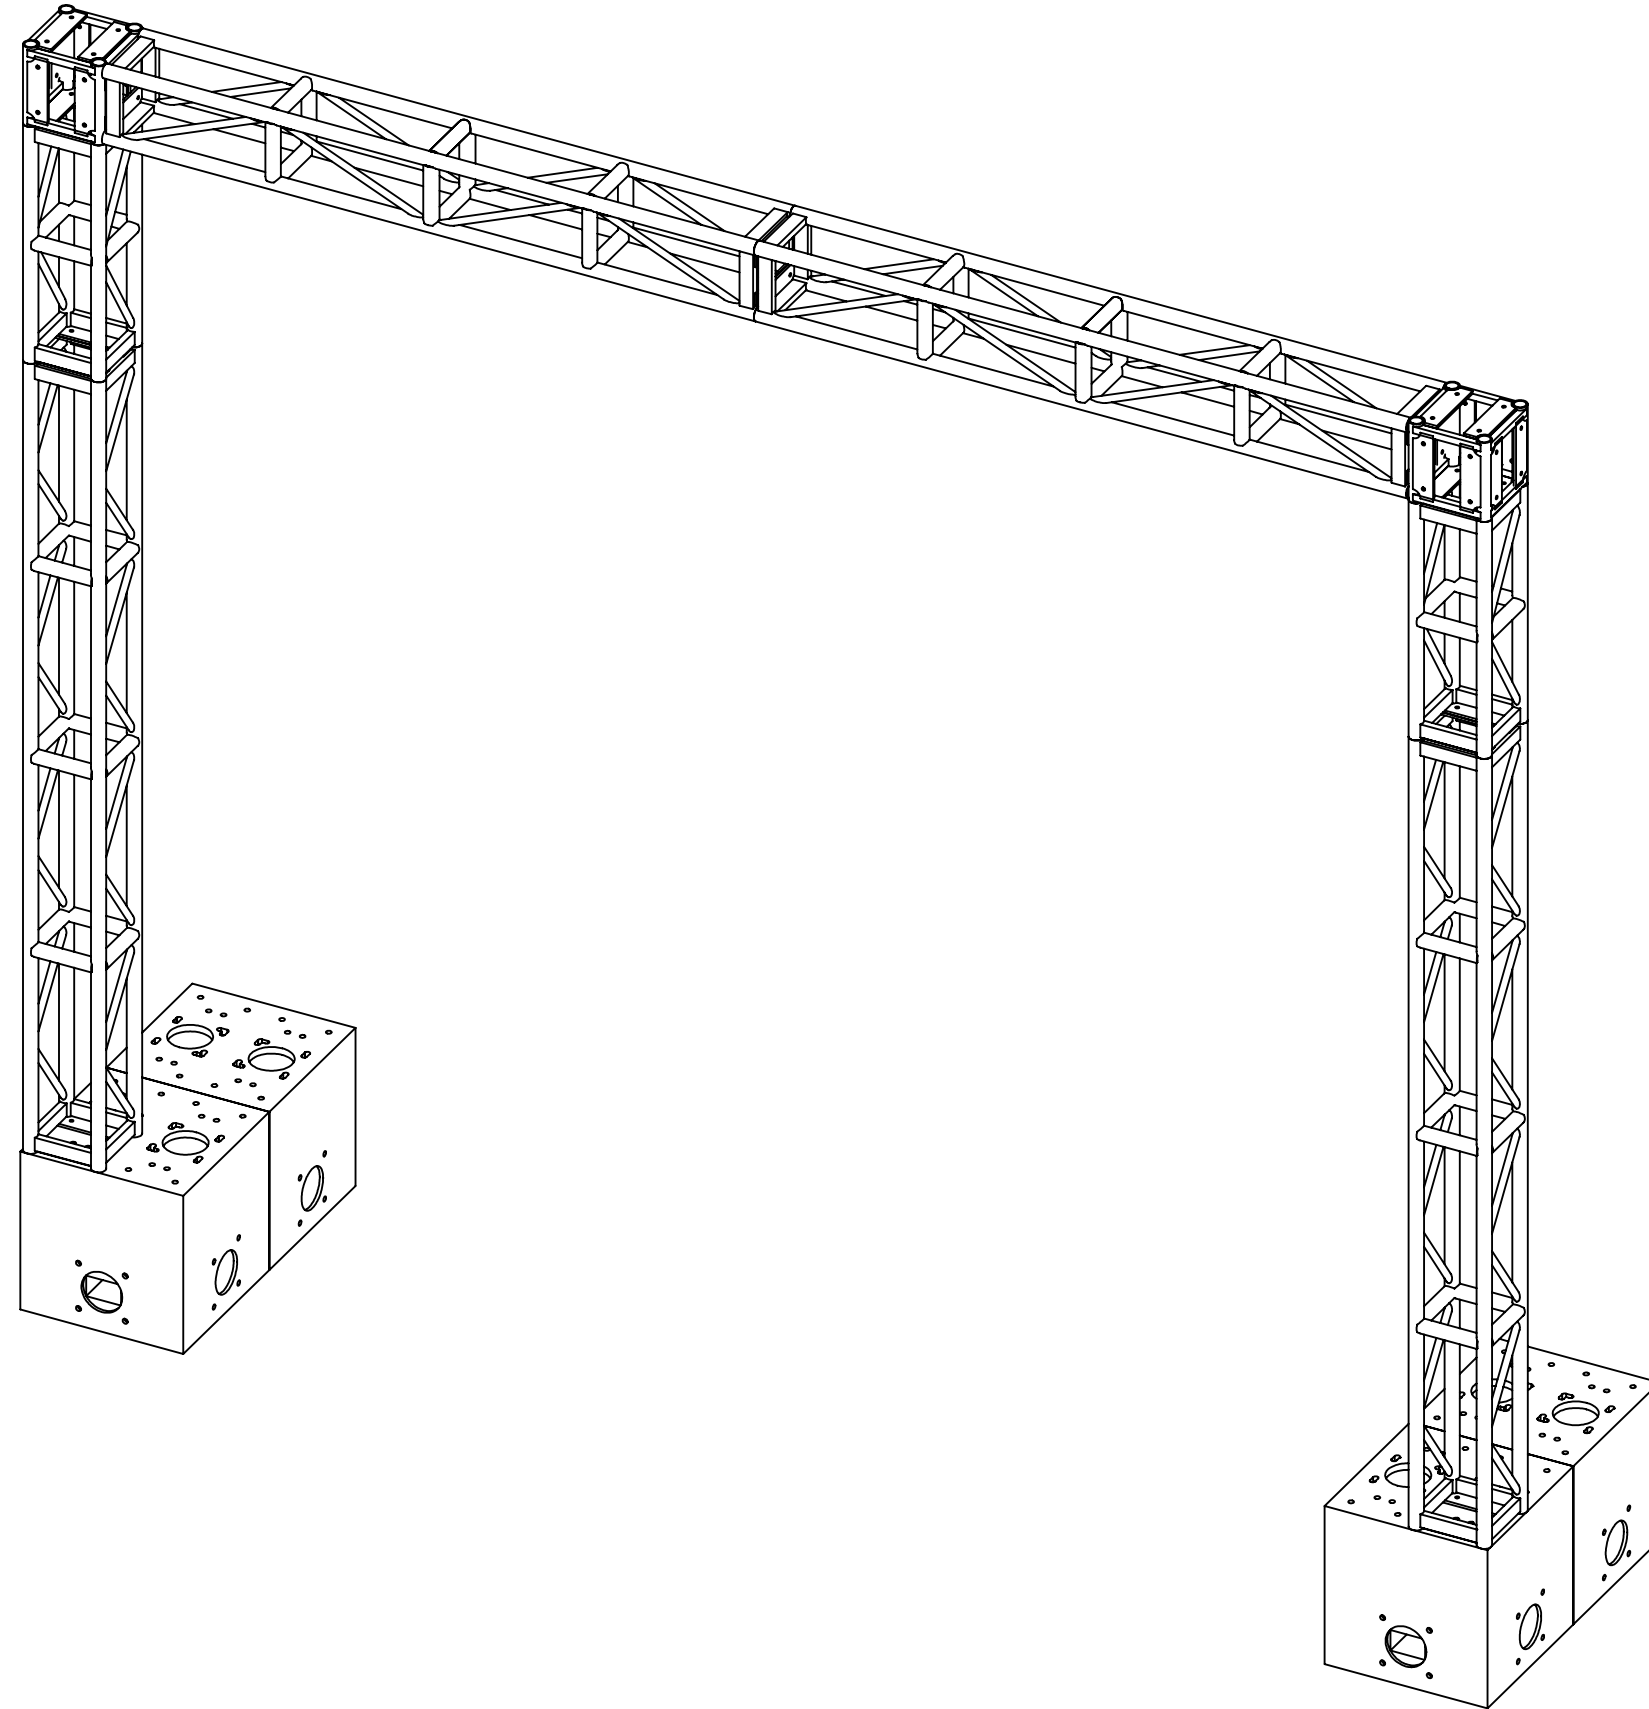

Project Name: Gallagher Staging	Date: 09/27/2018
Drawing Name: Gallagher Staging-15ft X 16ft I.D. G-FOC	Scale: 1:40 @ 11in x 17in
Project Number: GS-2018	Rev Date: 09/27/2018
Drawn by: AARON SANCHEZ	Rev: 1
Drawing Number: SA-GS-12IN TA 15FTx16FT MG-FOC	Sheet: 1 of 2


GALLAGHER STAGING & PRODUCTIONS
 15701 Heron Ave,
 La Mirada,
 CA 90628
 TEL : +1 (714) 690 1559
 www.gallagherstaging.com



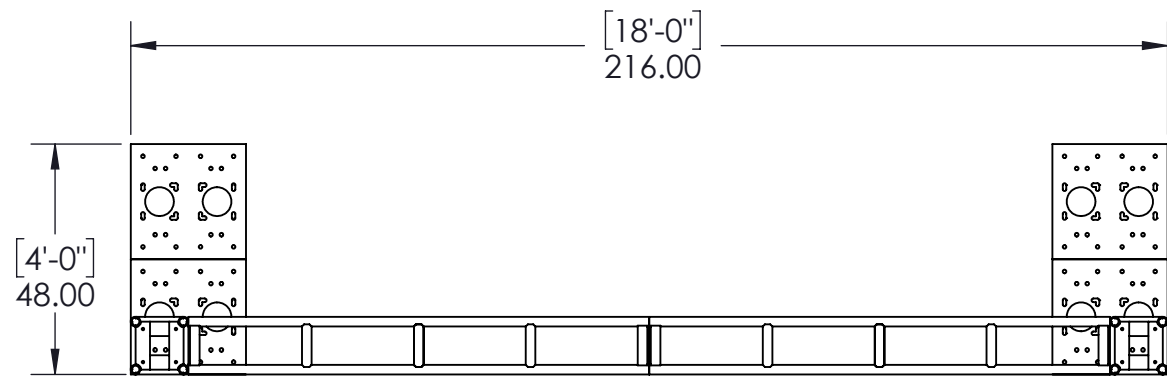


PLAN

2

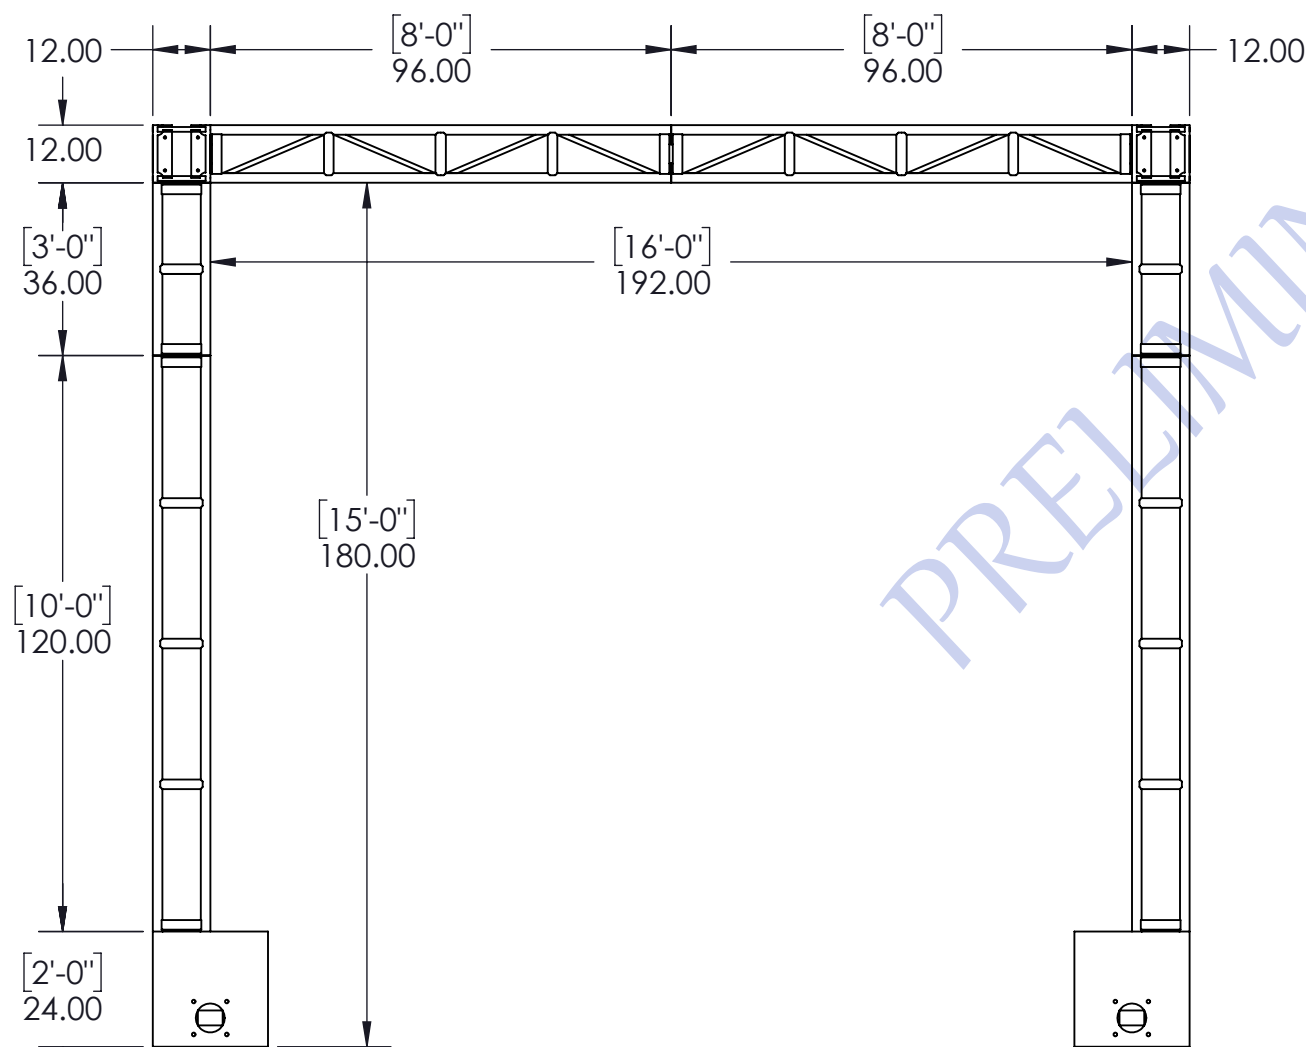

FRONT ELEVATION

1

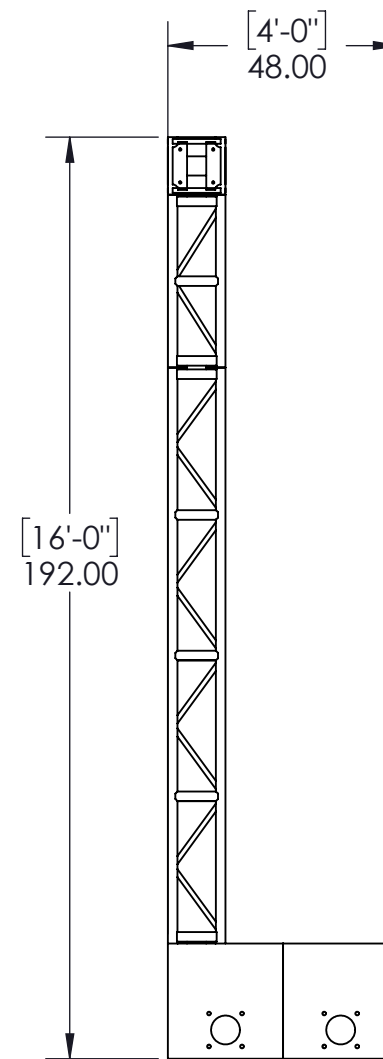

END ELEVATION

3

PRELIMINARY DRAWING

GALLAGHER STAGING & PRODUCTIONS
 15701 Heron Ave,
 La Mirada,
 CA 90628
 TEL : +1 (714) 690 1559
 www.gallagherstaging.com



Project Name:	Gallagher Staging	Date:	09/27/2018
Drawing Name:	Gallagher Staging-15ft X 16ft I.D. G-FOC	Scale:	1:40 @ 11in x 17in
Project Number:	GS-2018	Rev Date:	09/27/2018
Drawn by:	AARON SANCHEZ	Sheet:	2 of 2
Drawing Number:	SA-GS-12IN TA 15FTx16FT MG-FOC	Rev:	1