



PLAN

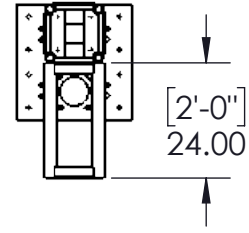


2

FRONT ELEVATION

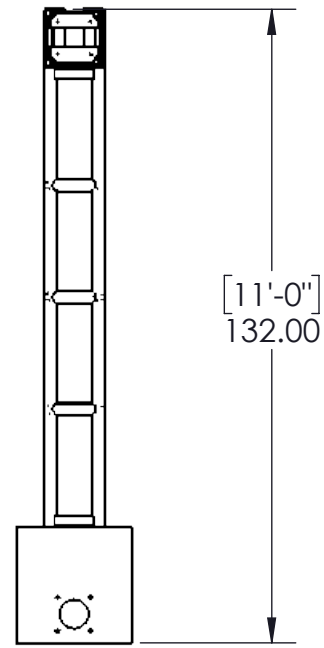


1

END ELEVATION

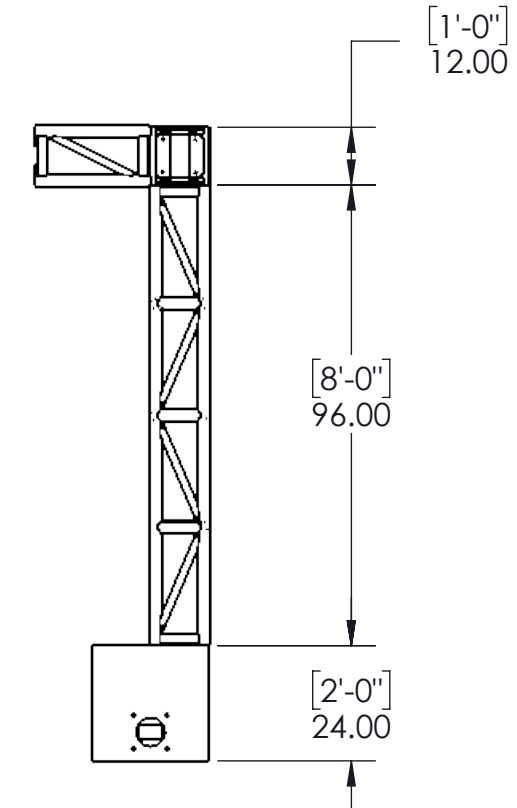

3

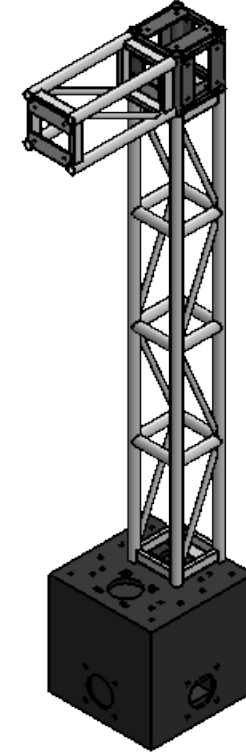

GALLAGHER STAGING & PRODUCTIONS
 15701 Heron Ave,
 La Mirada,
 CA 90628
 TEL : +1 (714) 690 1559
 www.gallagherstaging.com



Project Name: Gallagher 12in Truss Tower 11ft_Mini	Date: 2/6/2019
Drawing Name: Gallagher 12in Truss Tower 11ft_Mini	Scale: 1:32 @ 11in x 17in
Project Number: G19-XXXX	Rev Date: 2/6/2019
Drawn by: DAN PACE	Sheet: 1 of 1
Drawing Number: SA-GS-12IN TR 11FT MN_CLVR	Rev: 1