

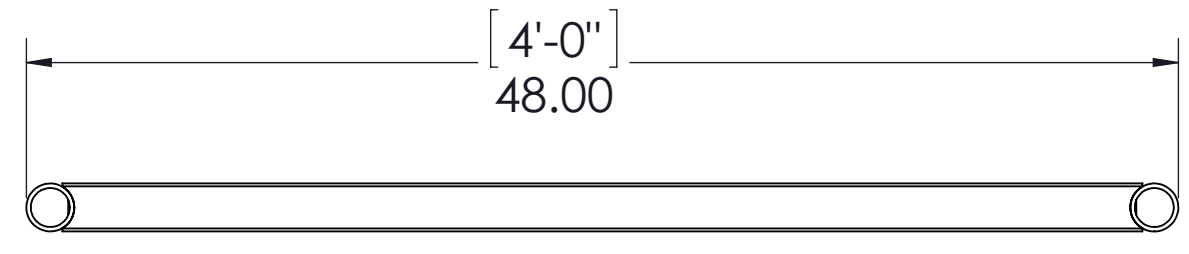


8 7 6 5 4 3 2 1

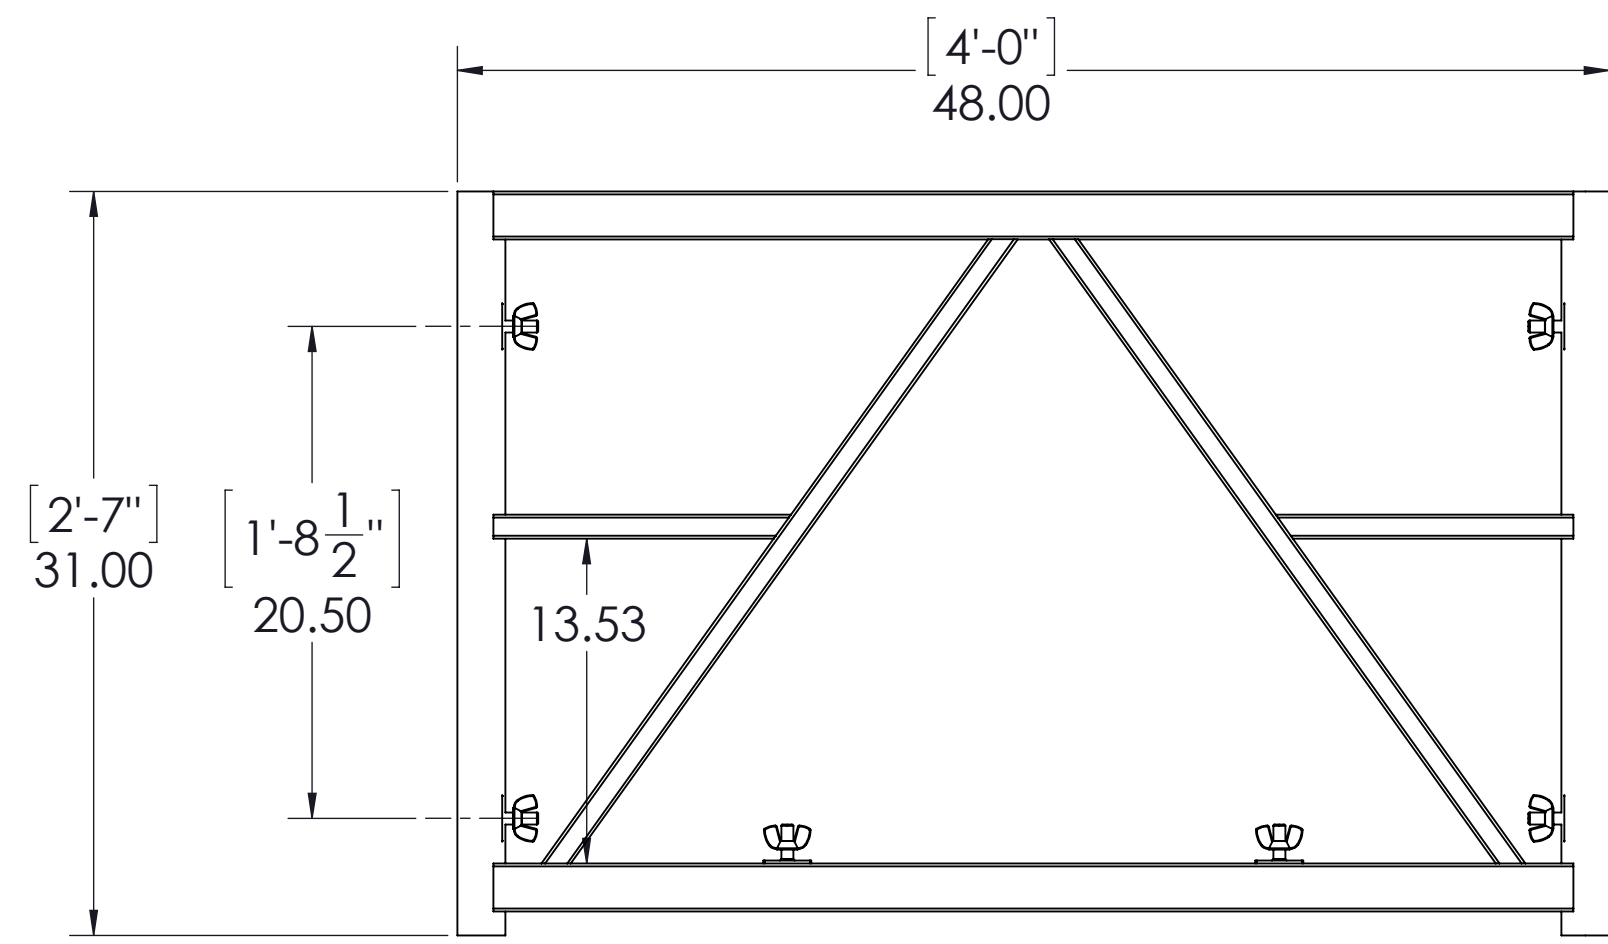


PLAN VIEW

1

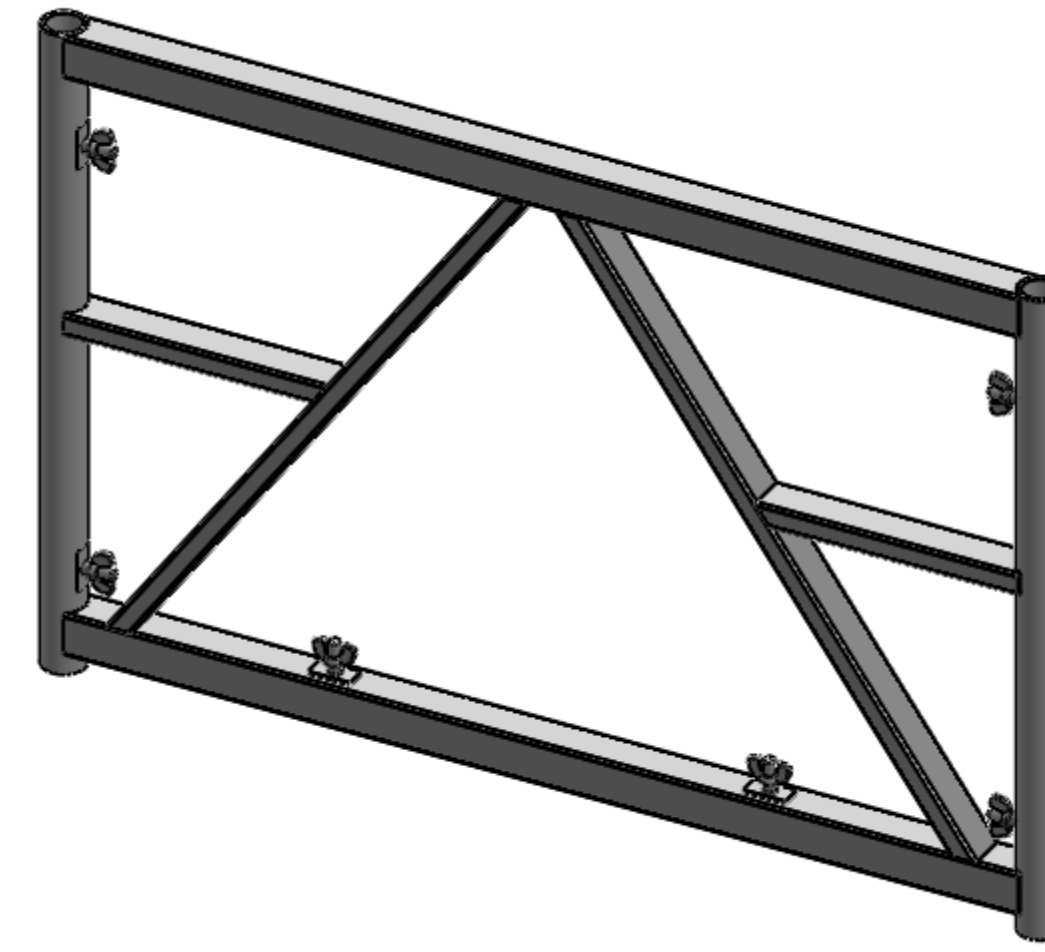

FRONT ELEVATION VIEW

2

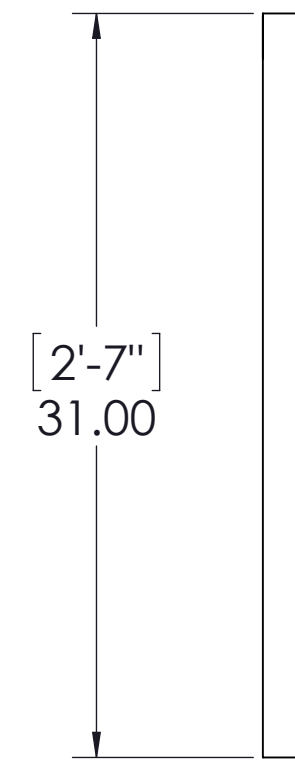

SIDE ELEVATION VIEW

3

NOTES: UNLESS OTHERWISE SPECIFIED

8 7 6 5 4 3 2 1

DATE: 02/18/2015  
 REVISION: V1  
 SCALE: 1 TO 8  
 ON 11 X 17 PAGE

PROJECT NAME: GALLAGHER WALL  
 DRAWING TITLE: GALLAGHER WALL - 3FT X 4FT  
 PROJECT NUMBER:

GALLAGHER STAGING & PRODUCTIONS  
 15701 HERON AVE  
 LA MIRADA, CA 90638



D  
C  
B  
A