



FRONT ELEVATION

1

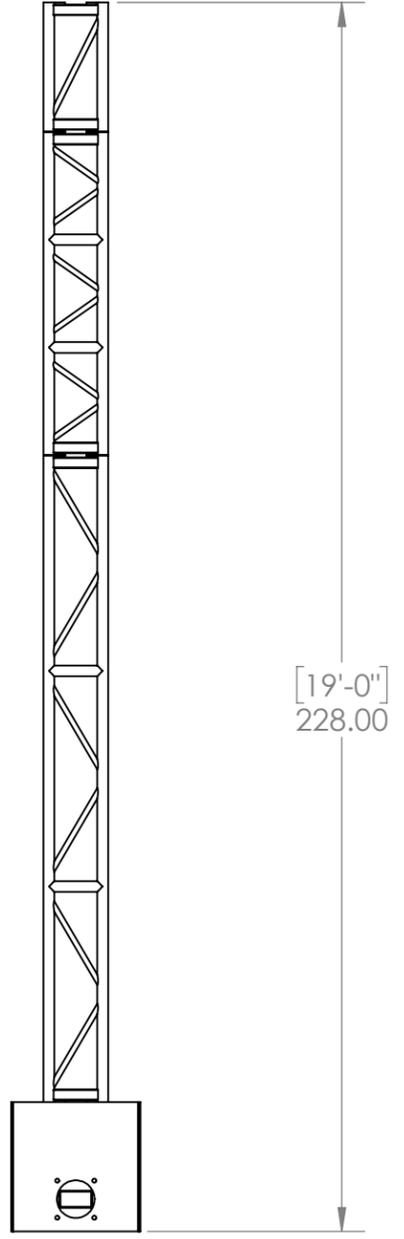


END ELEVATION

3

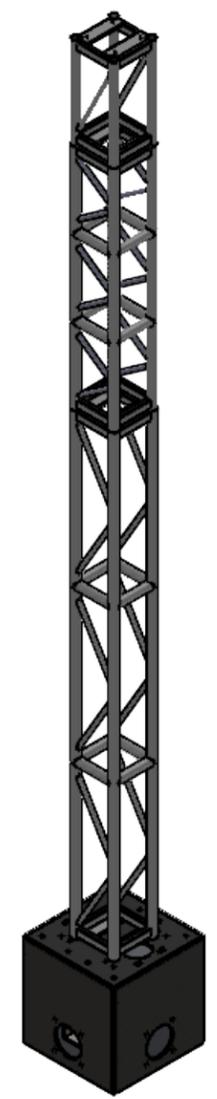

Material: N/A • Grade: N/A • Finish: • Finish Details: • Weight: 1311.95 LBS

 

GALLAGHER STAGING & PRODUCTIONS
 15701 Heron Ave,
 La Mirada,
 CA 90628
 TEL : +1 (714) 690 1559
 www.gallagherstaging.com



Project Name: GALLAGHER TRUSS TOWER	Date:
Drawing Name: TRUSS TOWER - 19FT VERT WITH MINI G BLOCK	Scale: 1:34 @ 11in x 17in
Project Number:	Rev Date: 7/19/2021
Drawn by: LUIS F.	Sheet: 1 of 1
Drawing Number: ASY-TRUSS-TOWER-19FT-W-MGB_v01	Rev:

THIS DRAWING IS PROPERTY OF GALLAGHER STAGING AND PRODUCTIONS AND CANNOT BE DUPLICATED, MODIFIED OR USED FOR ANY OTHER PURPOSE WITHOUT WRITTEN PERMISSION FROM GALLAGHER STAGING. USE OF THIS DRAWING FOR BIDDING IS STRICTLY PROHIBITED. VERIFY ALL DIMENSIONS, SPECIFICATIONS, AND CONDITIONS BEFORE USING THIS DRAWING FOR CONSTRUCTION. THIS DRAWING IS CONFIDENTIAL AND SHOULD NOT BE DISCLOSED TO A 3RD PARTY WITHOUT WRITTEN PERMISSION FROM GALLAGHER STAGING AND PRODUCTIONS.

All dimensions in inches unless otherwise stated Do **NOT** measure undimensioned features **IF IN DOUBT - ASK!**