



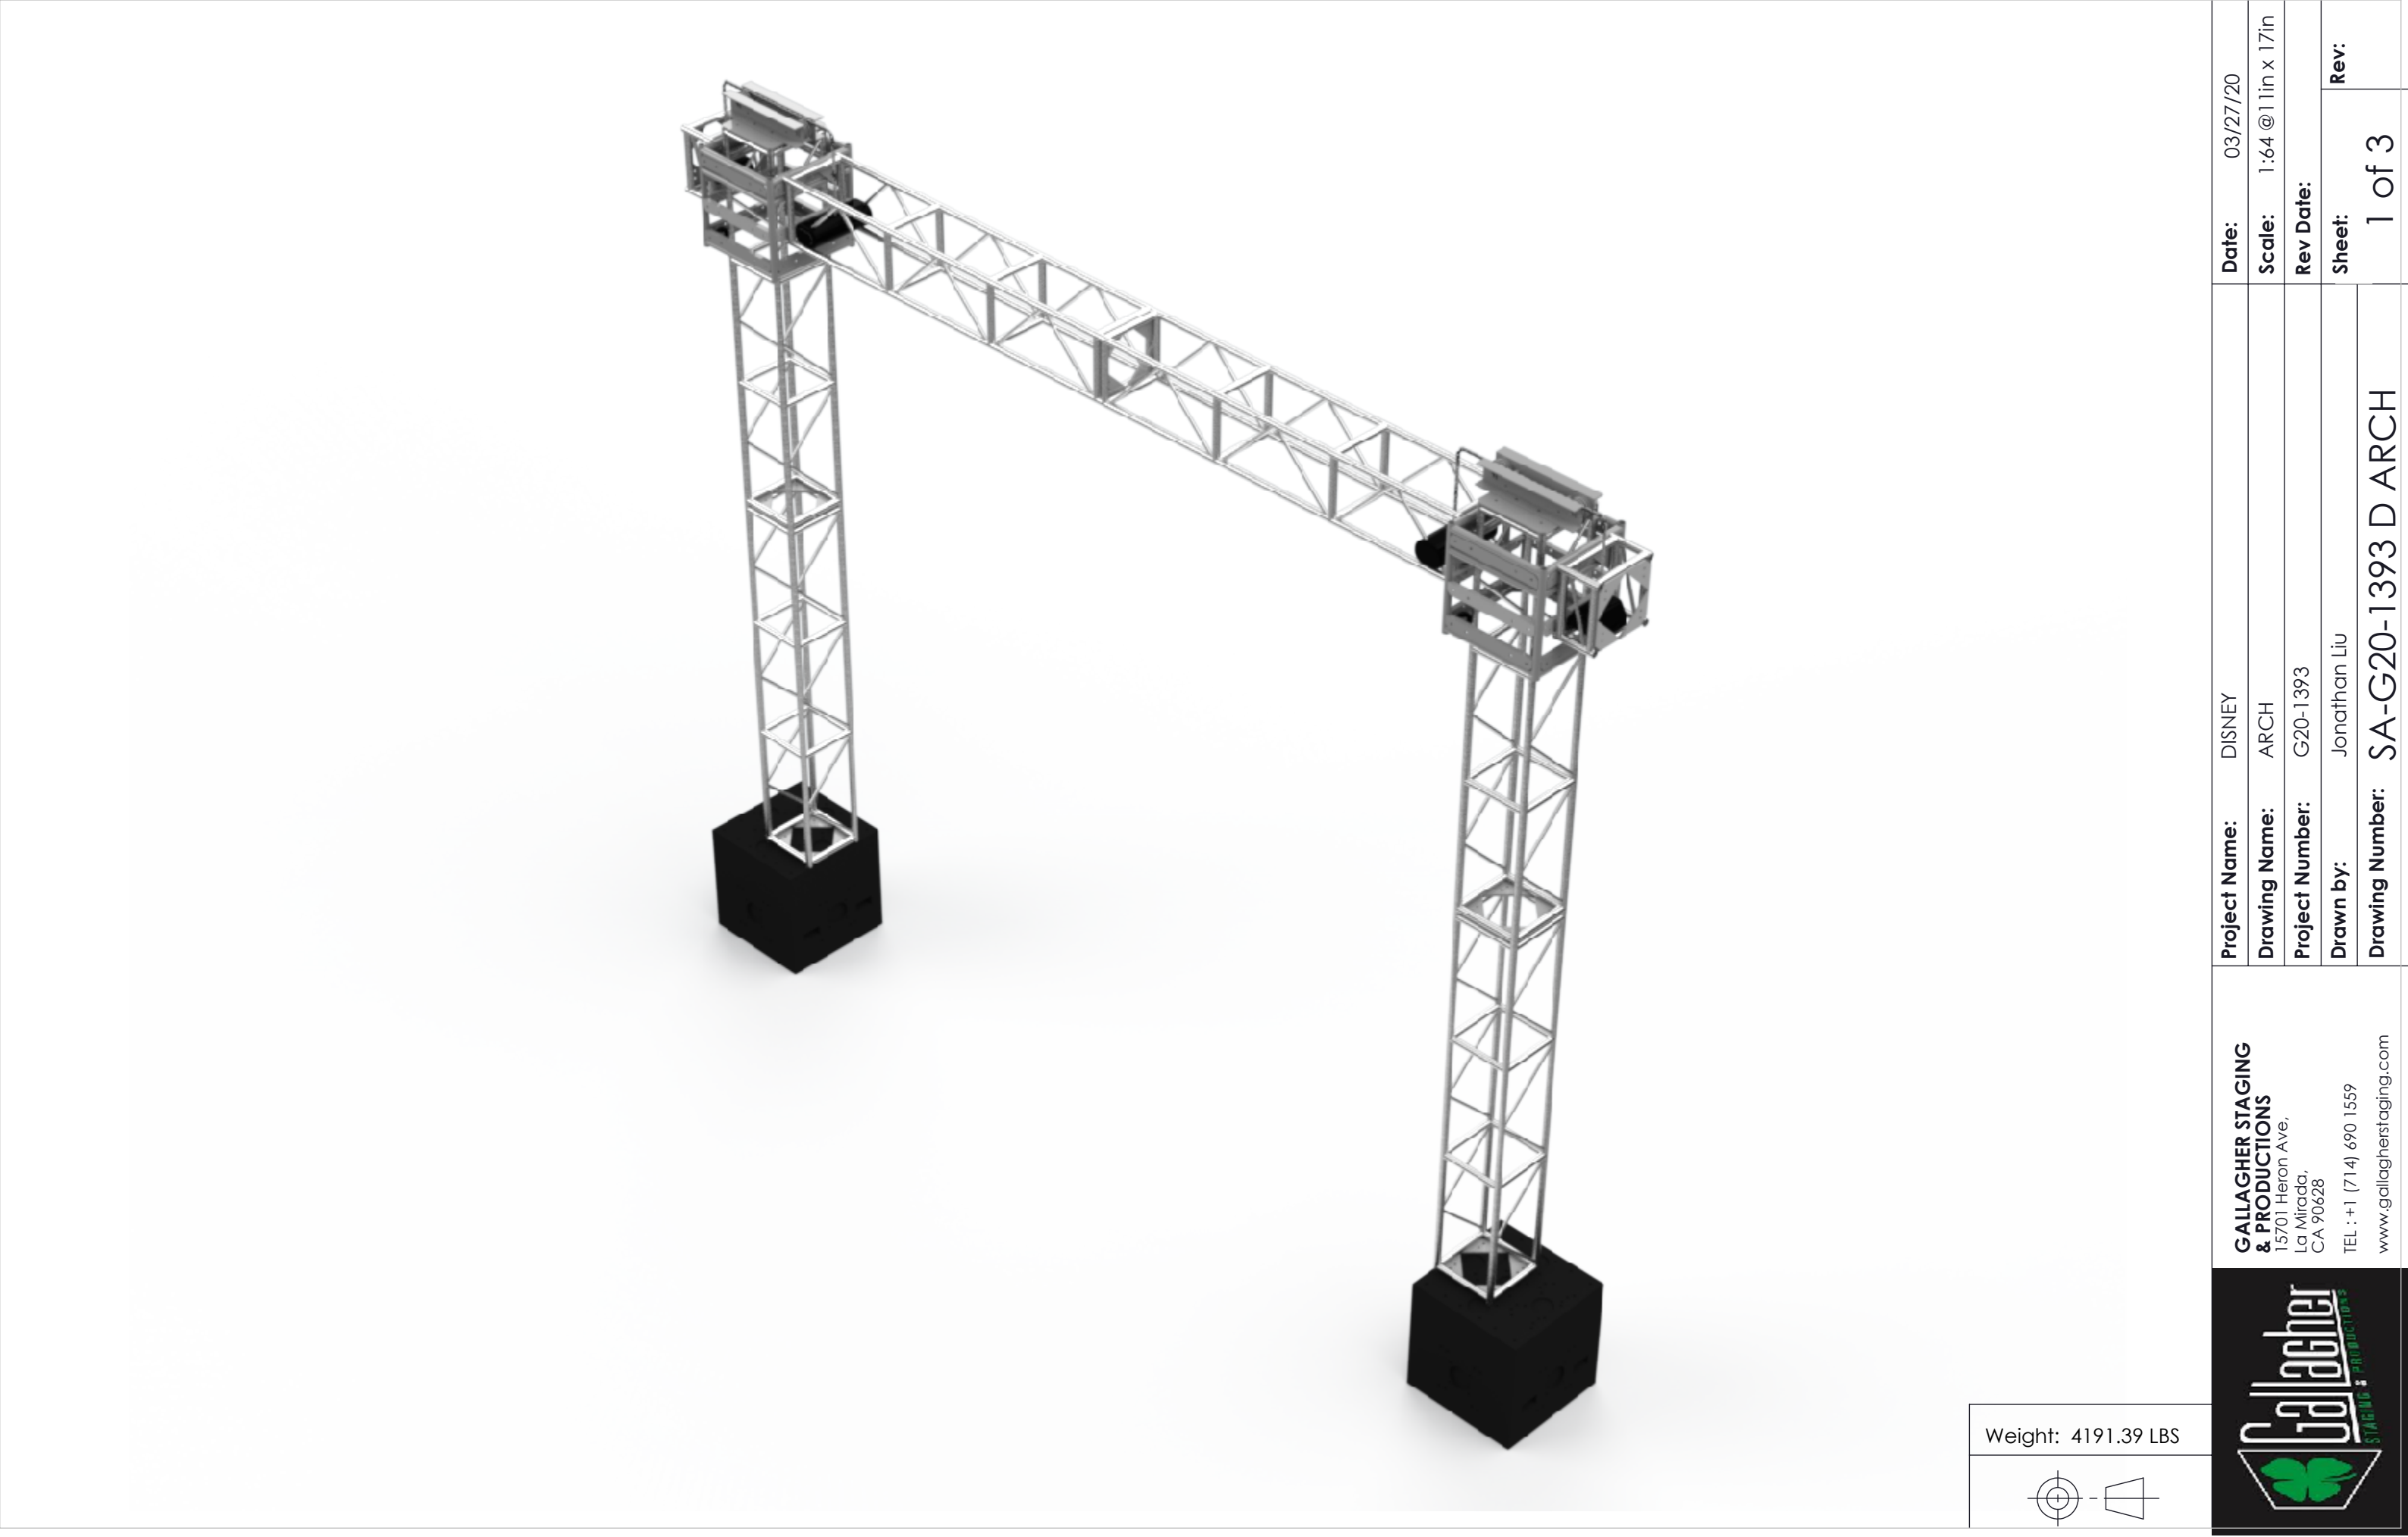


Weight: 4191.39 LBS

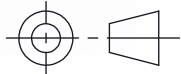


 GALLAGHER STAGING & PRODUCTIONS 15701 Heron Ave, La Mirada, CA 90628 TEL : +1 (714) 690 1559 www.gallagherstaging.com	Project Name: DISNEY	Date: 03/27/20
	Drawing Name: ARCH	Scale: 1:64 @ 11in x 17in
	Project Number: G20-1393	Rev Date:
	Drawn by: Jonathan Liu	Sheet:
	Drawing Number: SA-G20-1393 D ARCH	Rev: 1 of 3

THIS DRAWING IS PROPERTY OF GALLAGHER STAGING AND PRODUCTIONS AND CANNOT BE DUPLICATED, MODIFIED OR USED FOR ANY OTHER PURPOSE WITHOUT WRITTEN PERMISSION FROM GALLAGHER STAGING. USE OF THIS DRAWING FOR BIDDING IS STRICTLY PROHIBITED. VERIFY ALL DIMENSIONS, SPECIFICATIONS, AND CONDITIONS BEFORE USING THIS DRAWING FOR CONSTRUCTION. THIS DRAWING IS CONFIDENTIAL AND SHOULD NOT BE DISCLOSED TO A 3RD PARTY WITHOUT WRITTEN PERMISSION FROM GALLAGHER STAGING AND PRODUCTIONS.

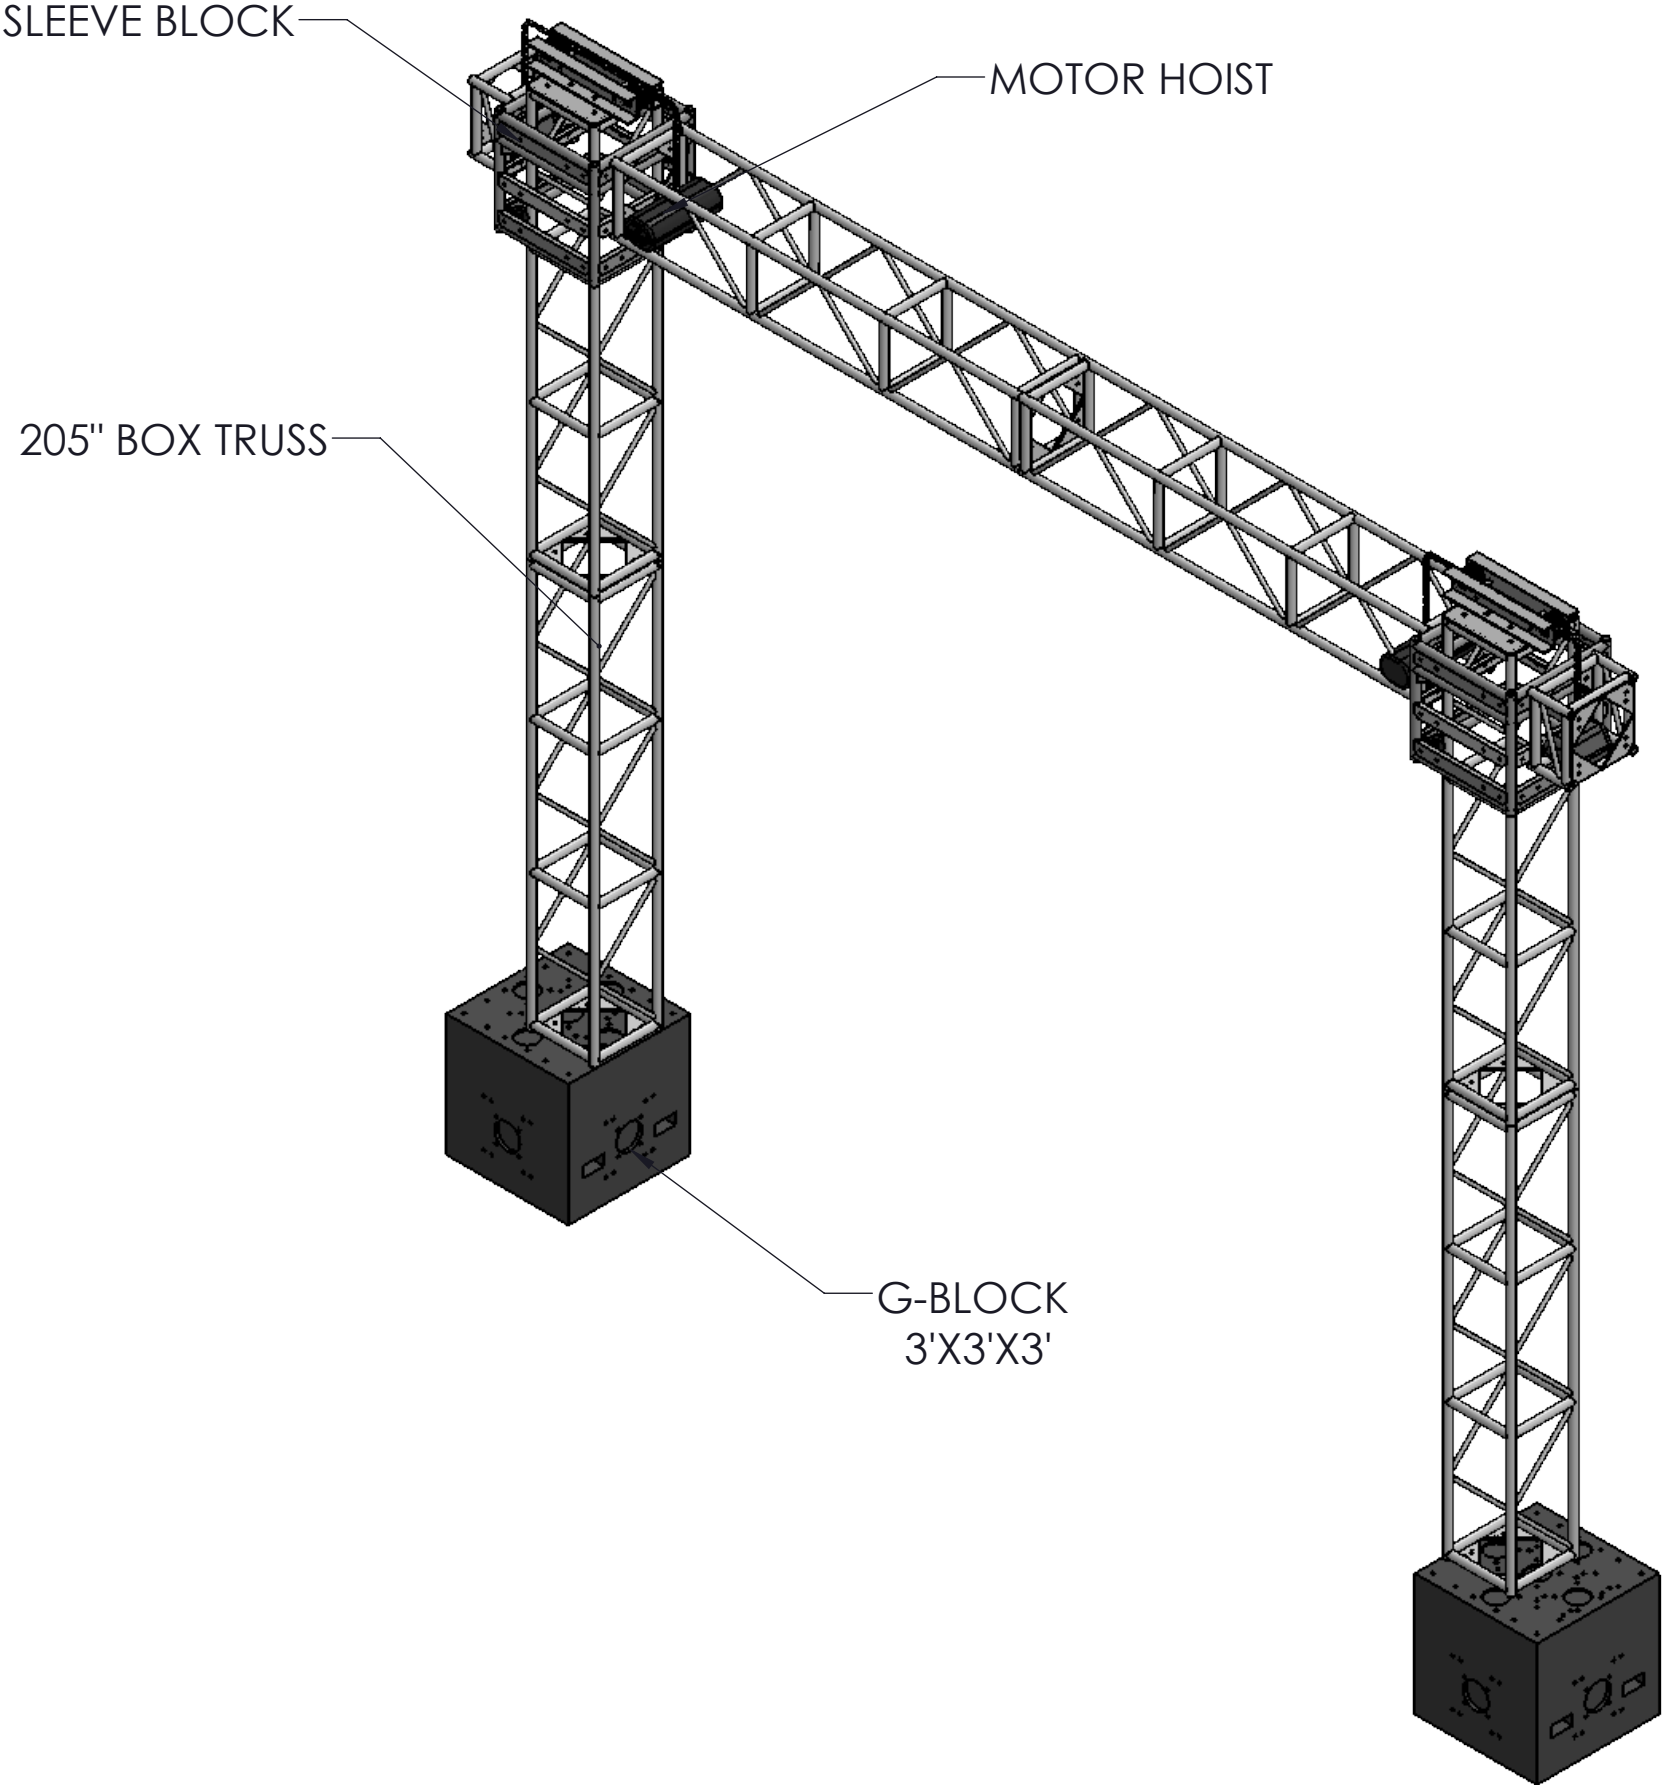



Weight: 4191.39 LBS

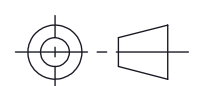


All dimensions in inches unless otherwise stated Do **NOT** measure undimensioned features **IF IN DOUBT - ASK!**

 GALLAGHER STAGING & PRODUCTIONS 15701 Heron Ave, La Mirada, CA 90628 TEL : +1 (714) 690 1559 www.gallagherstaging.com	Project Name: DISNEY	Date: 03/27/20
	Drawing Name: ARCH	Scale: 1:40 @ 11in x 17in
	Project Number: G20-1393	Rev Date:
	Drawn by: Jonathan Liu	Sheet: 2 of 3
	Drawing Number: SA-G20-1393 D ARCH	Rev:

THIS DRAWING IS PROPERTY OF GALLAGHER STAGING AND PRODUCTIONS AND CANNOT BE DUPLICATED, MODIFIED OR USED FOR ANY OTHER PURPOSE WITHOUT WRITTEN PERMISSION FROM GALLAGHER STAGING. USE OF THIS DRAWING FOR BIDDING IS STRICTLY PROHIBITED. VERIFY ALL DIMENSIONS, SPECIFICATIONS, AND CONDITIONS BEFORE USING THIS DRAWING FOR CONSTRUCTION. THIS DRAWING IS CONFIDENTIAL AND SHOULD NOT BE DISCLOSED TO A 3RD PARTY WITHOUT WRITTEN PERMISSION FROM GALLAGHER STAGING AND PRODUCTIONS.

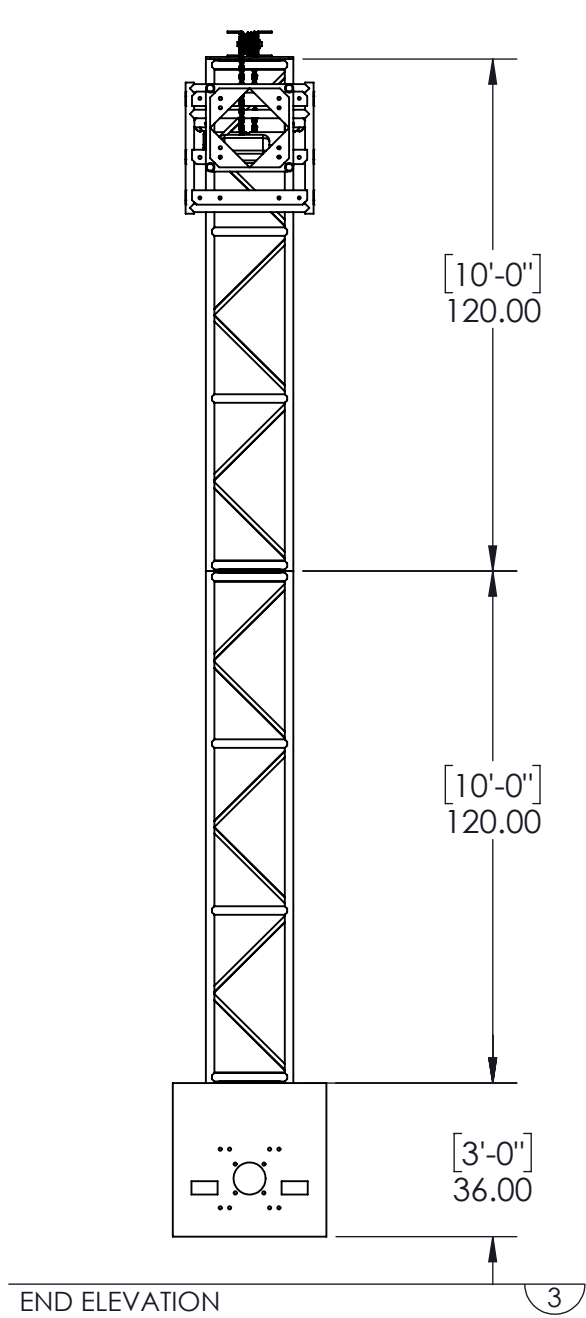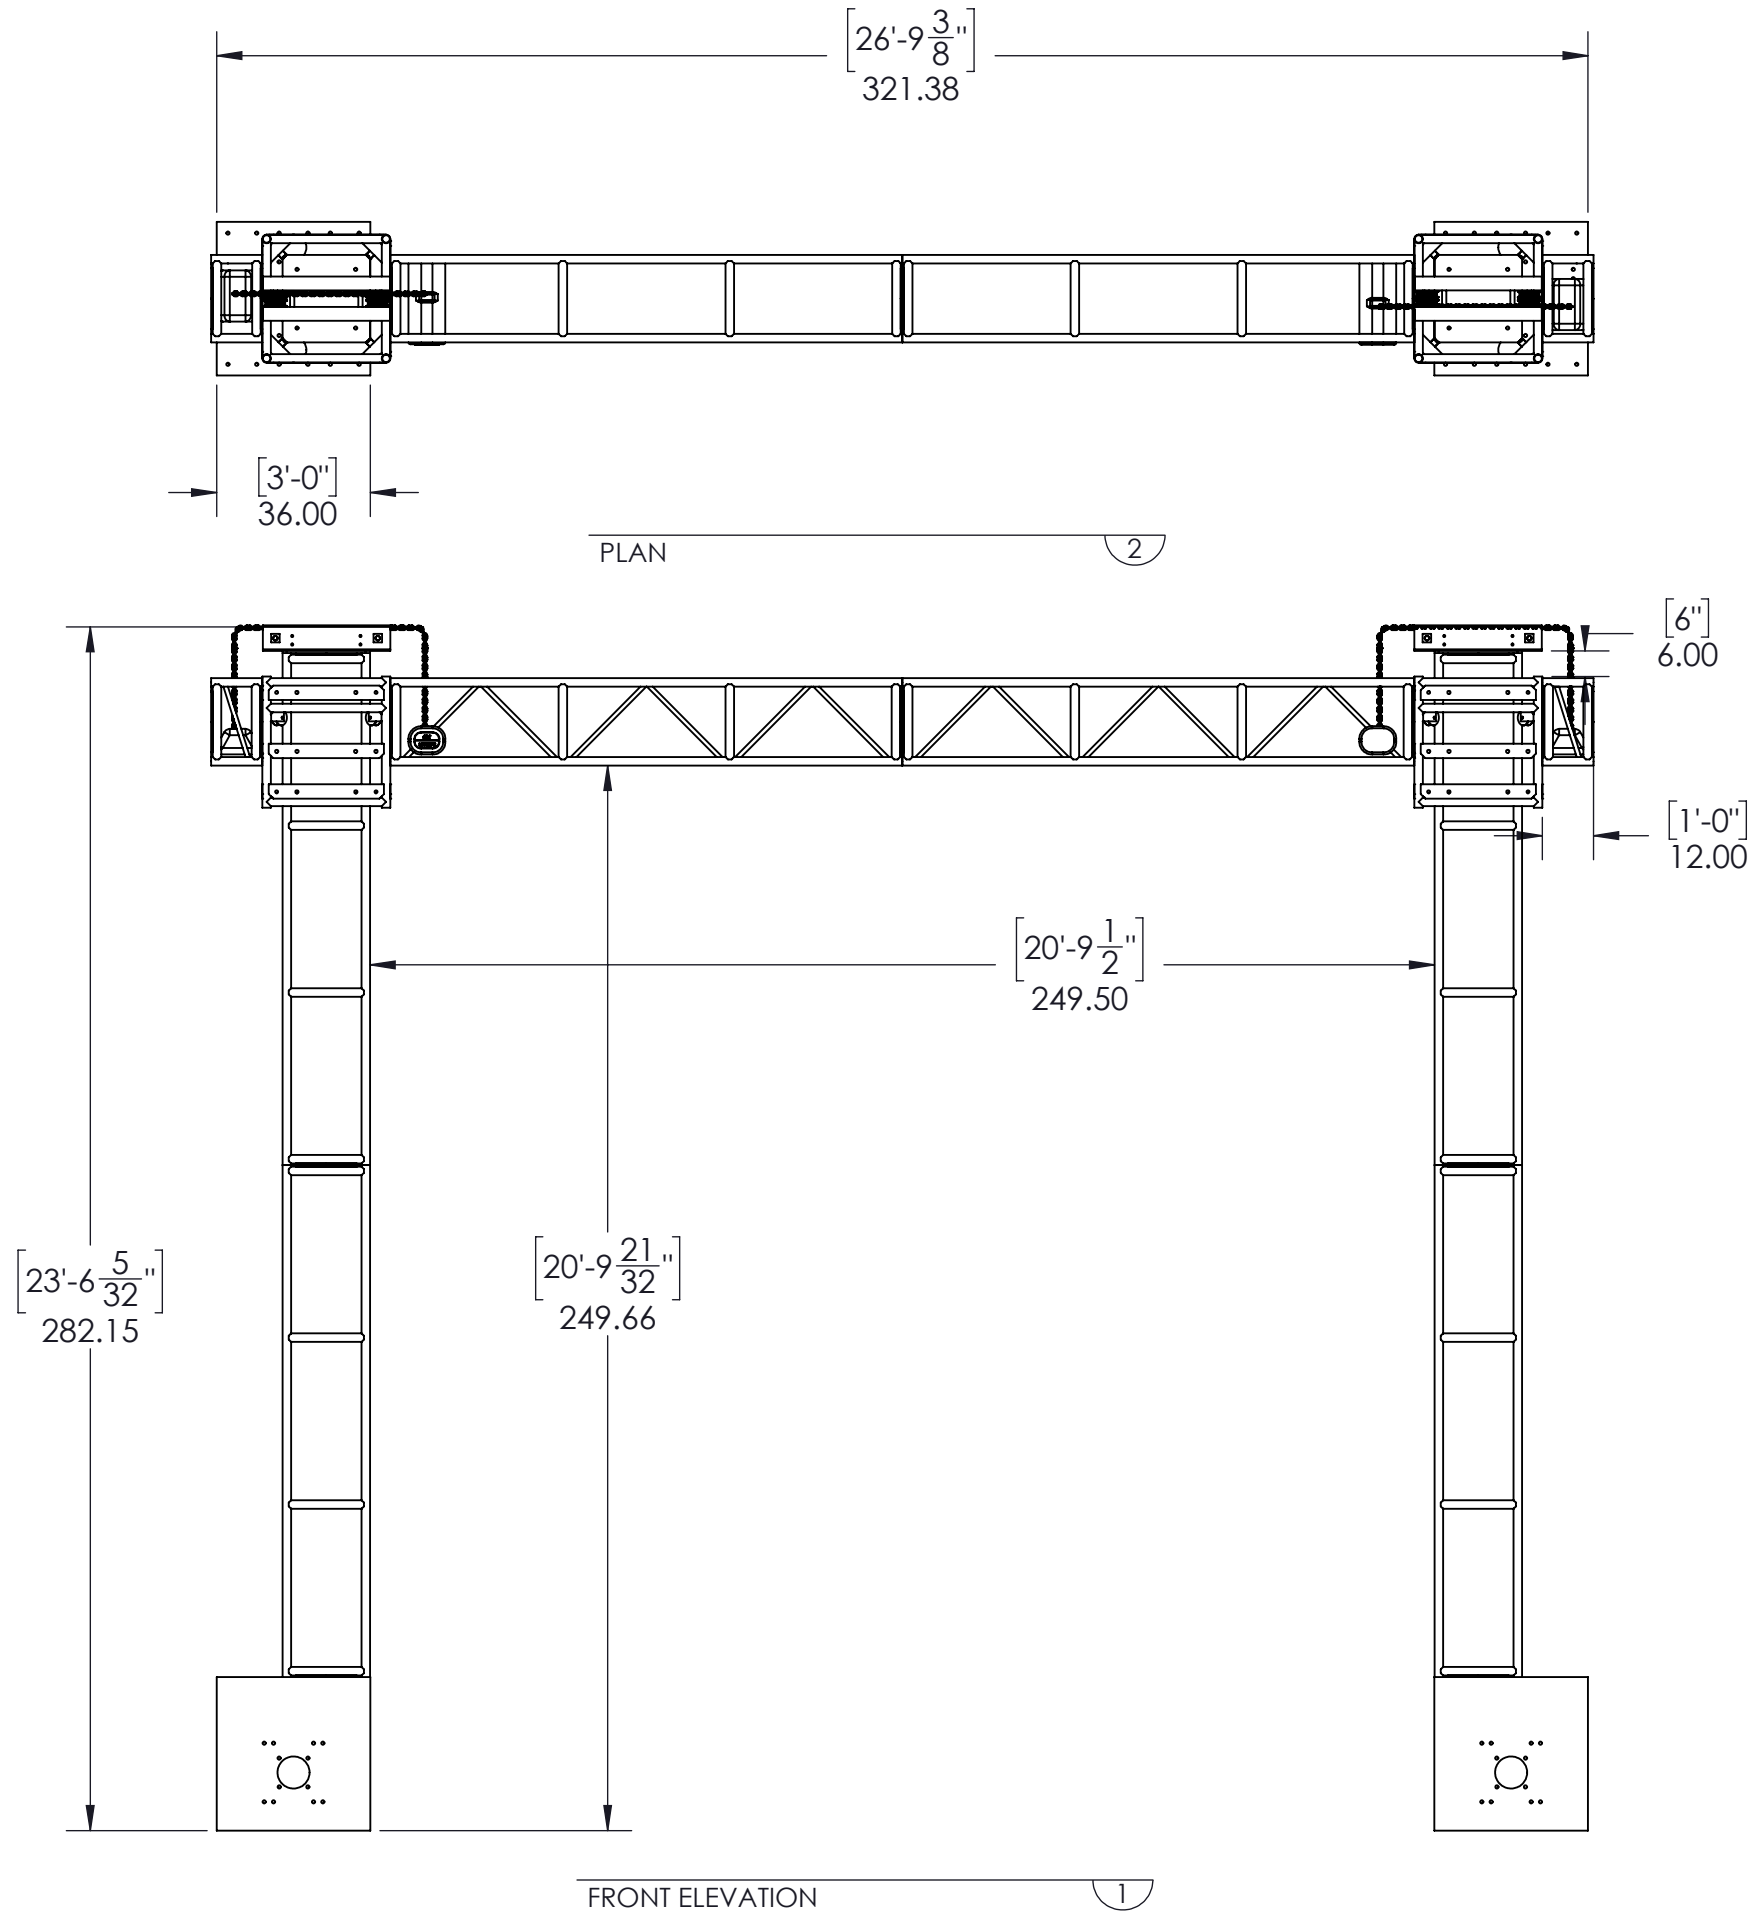

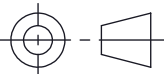

Weight: 4191.39 LBS

	Project Name:	DISNEY	Date:	03/27/20
	Drawing Name:	ARCH	Scale:	1:45 @ 11in x 17in
	Project Number:	G20-1393	Rev Date:	
	Drawn by:	Jonathan Liu	Sheet:	3 of 3
	Drawing Number:	SA-G20-1393 D ARCH	Rev:	

THIS DRAWING IS PROPERTY OF GALLAGHER STAGING AND PRODUCTIONS AND CANNOT BE DUPLICATED, MODIFIED OR USED FOR ANY OTHER PURPOSE WITHOUT WRITTEN PERMISSION FROM GALLAGHER STAGING. USE OF THIS DRAWING FOR BIDDING IS STRICTLY PROHIBITED. VERIFY ALL DIMENSIONS, SPECIFICATIONS, AND CONDITIONS BEFORE USING THIS DRAWING FOR CONSTRUCTION. THIS DRAWING IS CONFIDENTIAL AND SHOULD NOT BE DISCLOSED TO A 3RD PARTY WITHOUT WRITTEN PERMISSION FROM GALLAGHER STAGING AND PRODUCTIONS.